

HANG 10

CONCEPTUAL FLOOR PLAN

PROJECT NO.: PDP22.CWB.003
 DATE: 01/03/2023
 DRAWN BY: MMK
 CHECKED BY: JTK



DISCLAIMER

THIS CONCEPTUAL SITE PLAN IS BASED ON PRELIMINARY INFORMATION PROVIDED BY THE CLIENT. IT IS ONLY AS ACCURATE AS THE INFORMATION PROVIDED. A THOROUGH SEARCH OF ZONING REQUIREMENTS INCLUDING, BUT NOT LIMITED TO SETBACKS, BUFFERS AND OTHER CITY PLANNING REQUIREMENTS IS NOT REFLECTED ON THIS DRAWING. AS SUCH, THE CLIENT IS STRONGLY ENCOURAGED TO CONTACT THE GOVERNING JURISDICTION TO REVIEW ADDITIONAL DEVELOPMENT REQUIREMENTS.

COLOR LEGEND

CONTROL ROOM

DOG WASH


EQUIPMENT ROOM

HALLWAY

OFFICE

RESTROOM

WASH TUNNEL

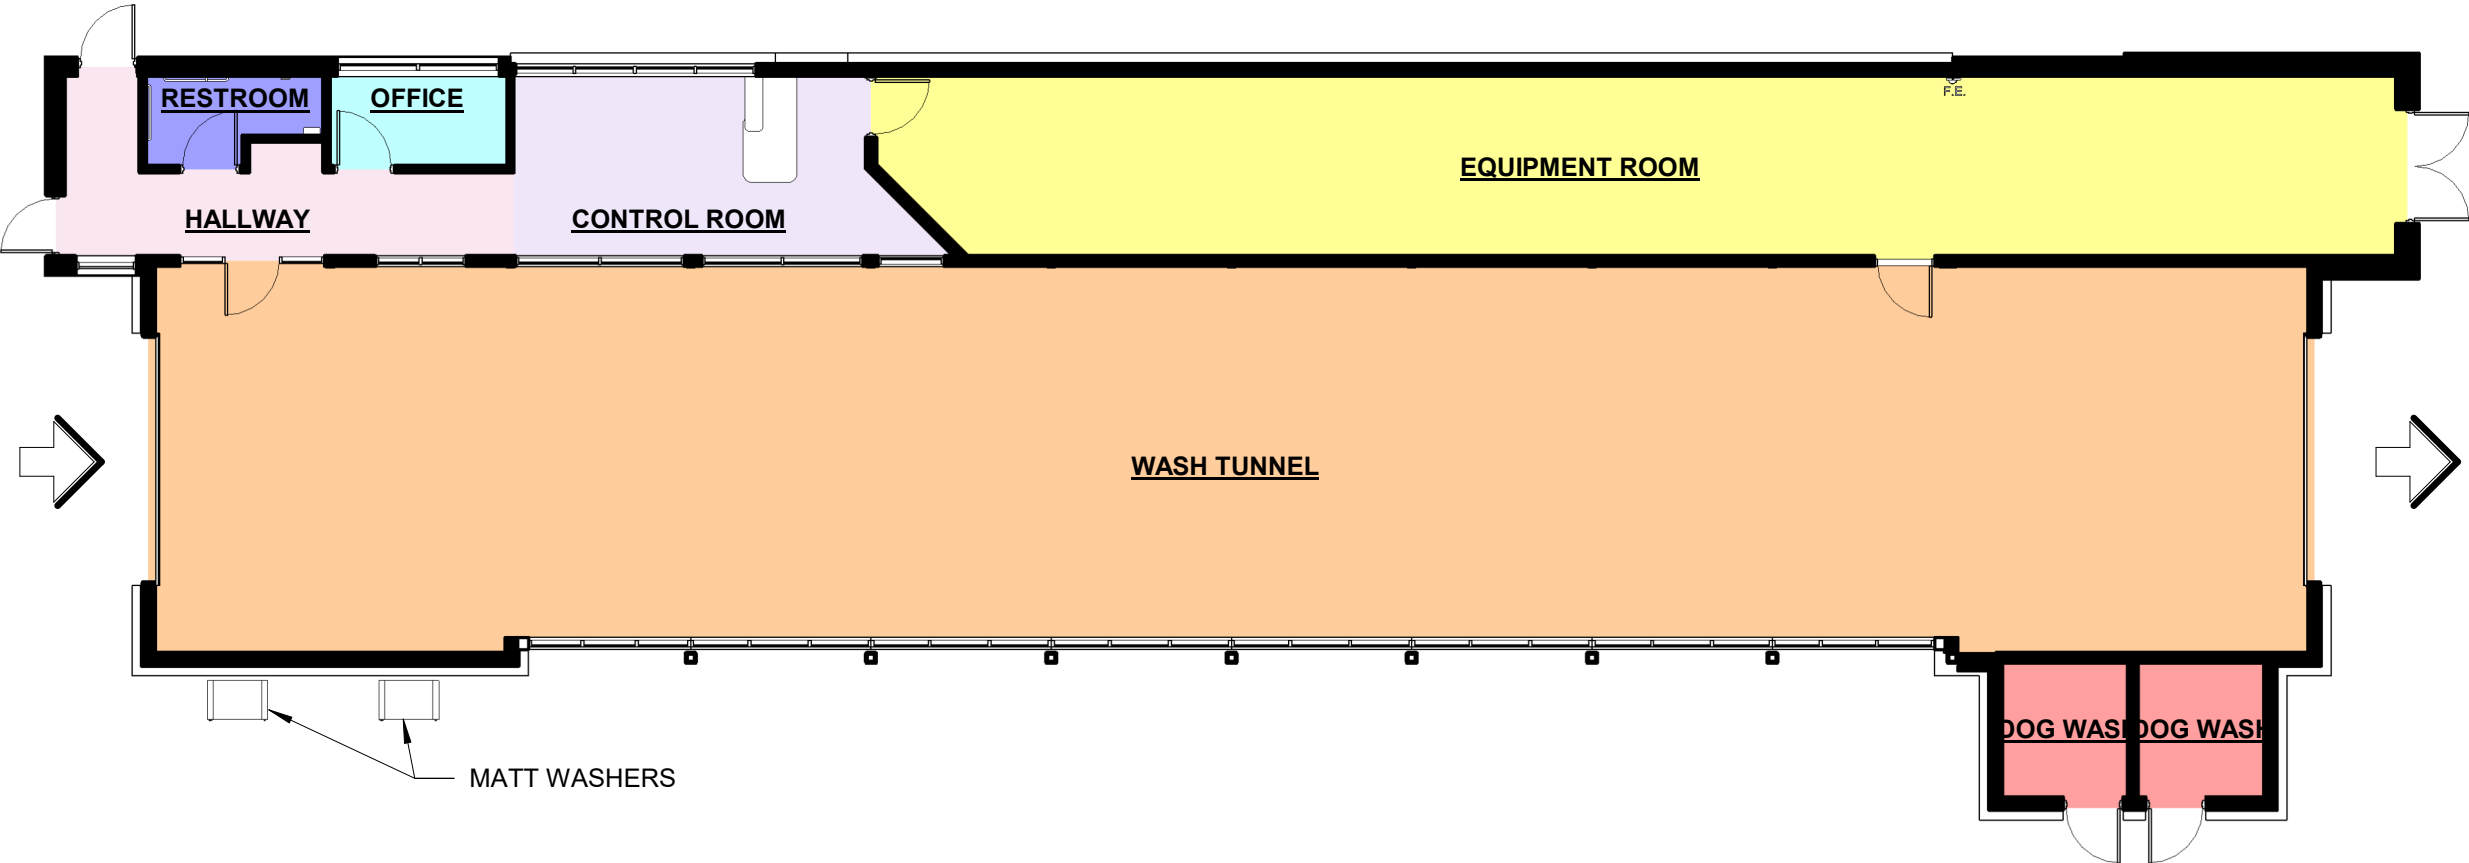


HANG 10

FLOOR PLAN


PROJECT NO.: PDP22.CWB.003
DATE: 01/03/2023
DRAWN BY: MMK
CHECKED BY: JTK



DISCLAIMER
THIS CONCEPTUAL SITE PLAN IS BASED ON PRELIMINARY INFORMATION PROVIDED BY THE CLIENT. IT IS ONLY AS ACCURATE AS THE INFORMATION PROVIDED. A THOROUGH SEARCH OF ZONING REQUIREMENTS INCLUDING, BUT NOT LIMITED TO SETBACKS, BUFFERS AND OTHER CITY PLANNING REQUIREMENTS IS NOT REFLECTED ON THIS DRAWING. AS SUCH, THE CLIENT IS STRONGLY ENCOURAGED TO CONTACT THE GOVERNING JURISDICTION TO REVIEW ADDITIONAL DEVELOPMENT REQUIREMENTS.

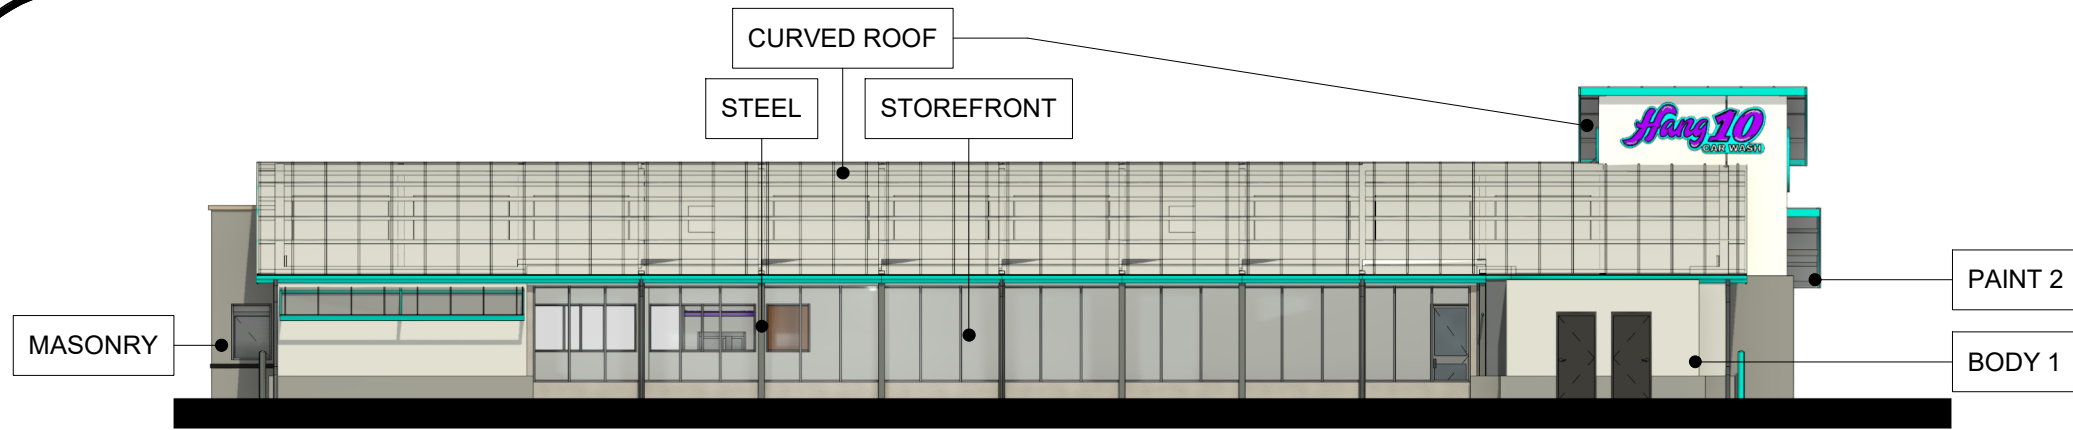


FRONT ELEVATION

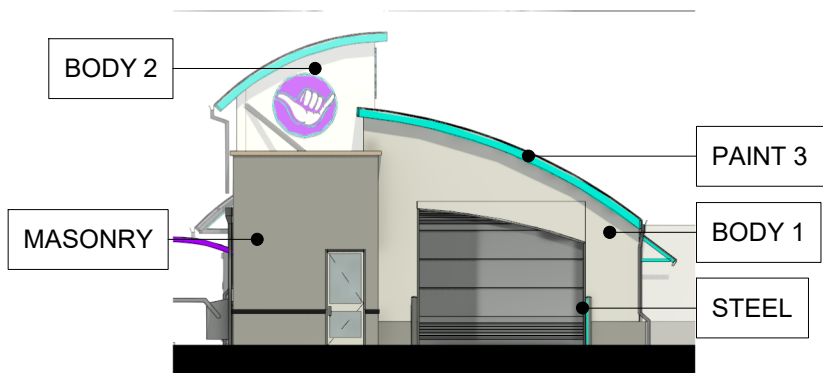

LEFT ELEVATION



RIGHT ELEVATION

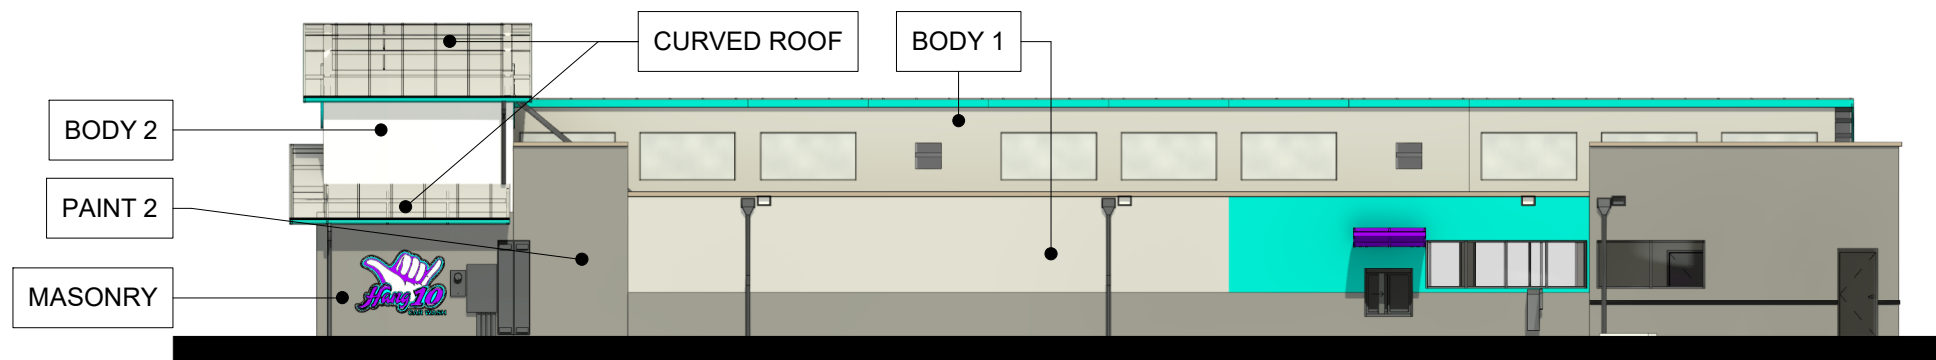

BACK ELEVATION

CURVED ROOF

EXPOSED STEEL



POLYCARBONATE ROOF



BODY 1

METAL PANEL



BODY 2

METAL PANEL



MASONRY

BLOCK



PAINT

WALL TRIM PAINT 1



DOORS & FRAMES PAINT 2




AWNING PAINT 3



STOREFRONT

STOREFRONT

 

SCALE : 1/16" = 1'-0"

HANG 10


BUILDING ELEVATIONS

PROJECT NO.: PDP22.CWB.003
DATE: 01/03/2023
DRAWN BY: MMK
CHECKED BY: JTK




DISCLAIMER


THIS CONCEPTUAL SITE PLAN IS BASED ON PRELIMINARY INFORMATION PROVIDED BY THE CLIENT. IT IS ONLY AS ACCURATE AS THE INFORMATION PROVIDED. A THOROUGH SEARCH OF ZONING REQUIREMENTS INCLUDING, BUT NOT LIMITED TO SETBACKS, BUFFERS AND OTHER CITY PLANNING REQUIREMENTS IS NOT REFLECTED ON THIS DRAWING. AS SUCH, THE CLIENT IS STRONGLY ENCOURAGED TO CONTACT THE GOVERNING JURISDICTION TO REVIEW ADDITIONAL DEVELOPMENT REQUIREMENTS.

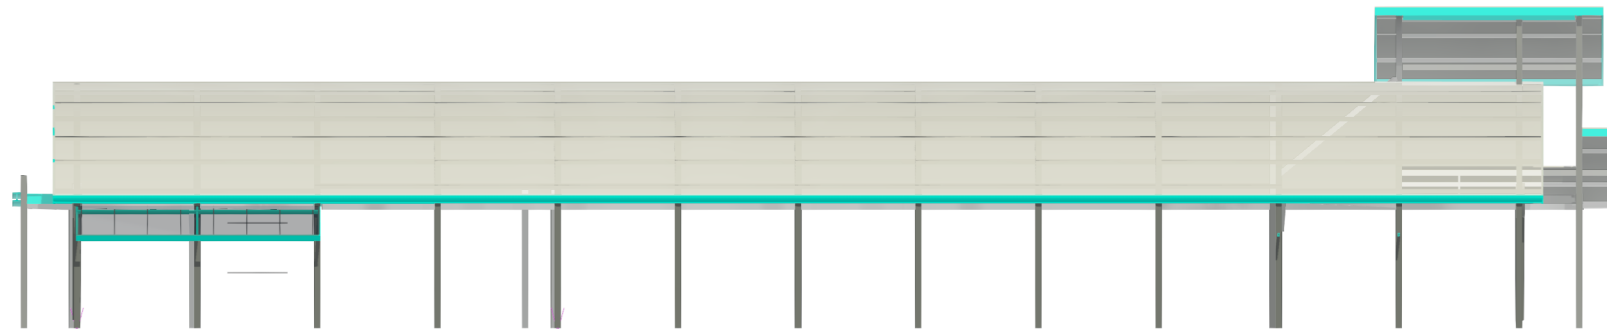


FRONT ELEVATION

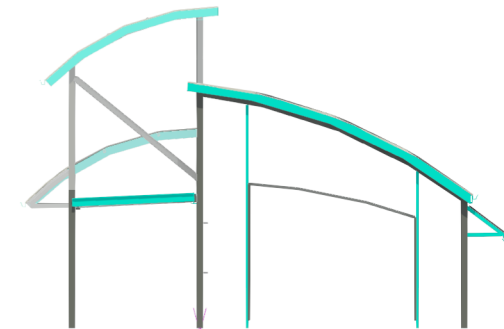


LEFT ELEVATION

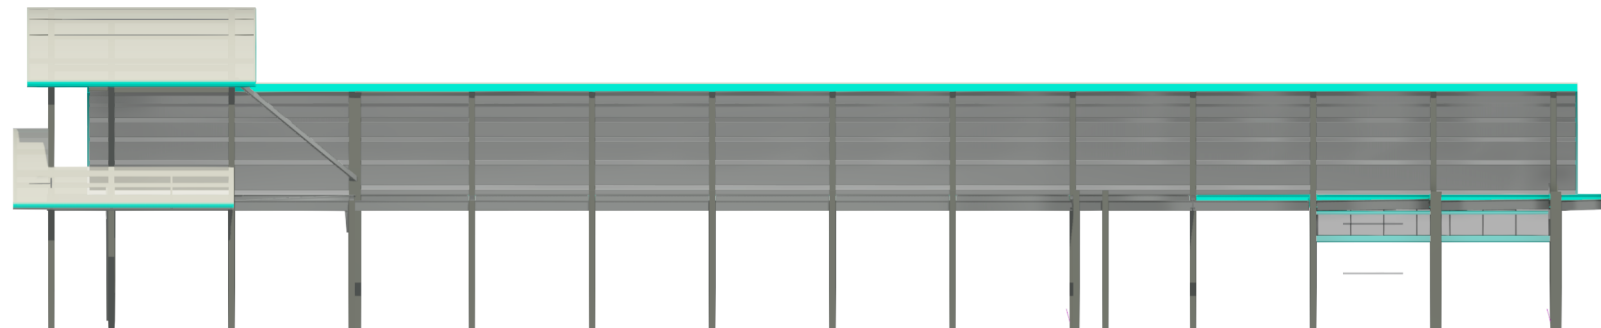

BACK ELEVATION

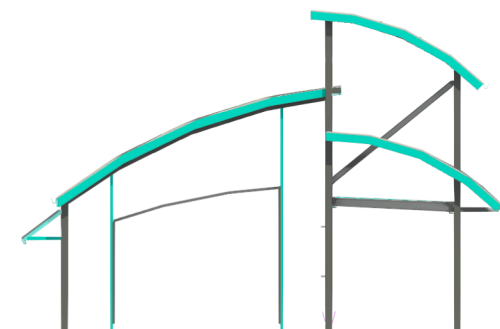

RIGHT ELEVATION

 

SCALE : 1/16" = 1'-0"

HANG 10


STEEL ELEVATIONS

PROJECT NO.: PDP22.CWB.003
DATE: 01/03/2023
DRAWN BY: MMK
CHECKED BY: JTK



DISCLAIMER

THIS CONCEPTUAL SITE PLAN IS BASED ON PRELIMINARY INFORMATION PROVIDED BY THE CLIENT. IT IS ONLY AS ACCURATE AS THE INFORMATION PROVIDED. A THOROUGH SEARCH OF ZONING REQUIREMENTS INCLUDING, BUT NOT LIMITED TO SETBACKS, BUFFERS AND OTHER CITY PLANNING REQUIREMENTS IS NOT REFLECTED ON THIS DRAWING. AS SUCH, THE CLIENT IS STRONGLY ENCOURAGED TO CONTACT THE GOVERNING JURISDICTION TO REVIEW ADDITIONAL DEVELOPMENT REQUIREMENTS.

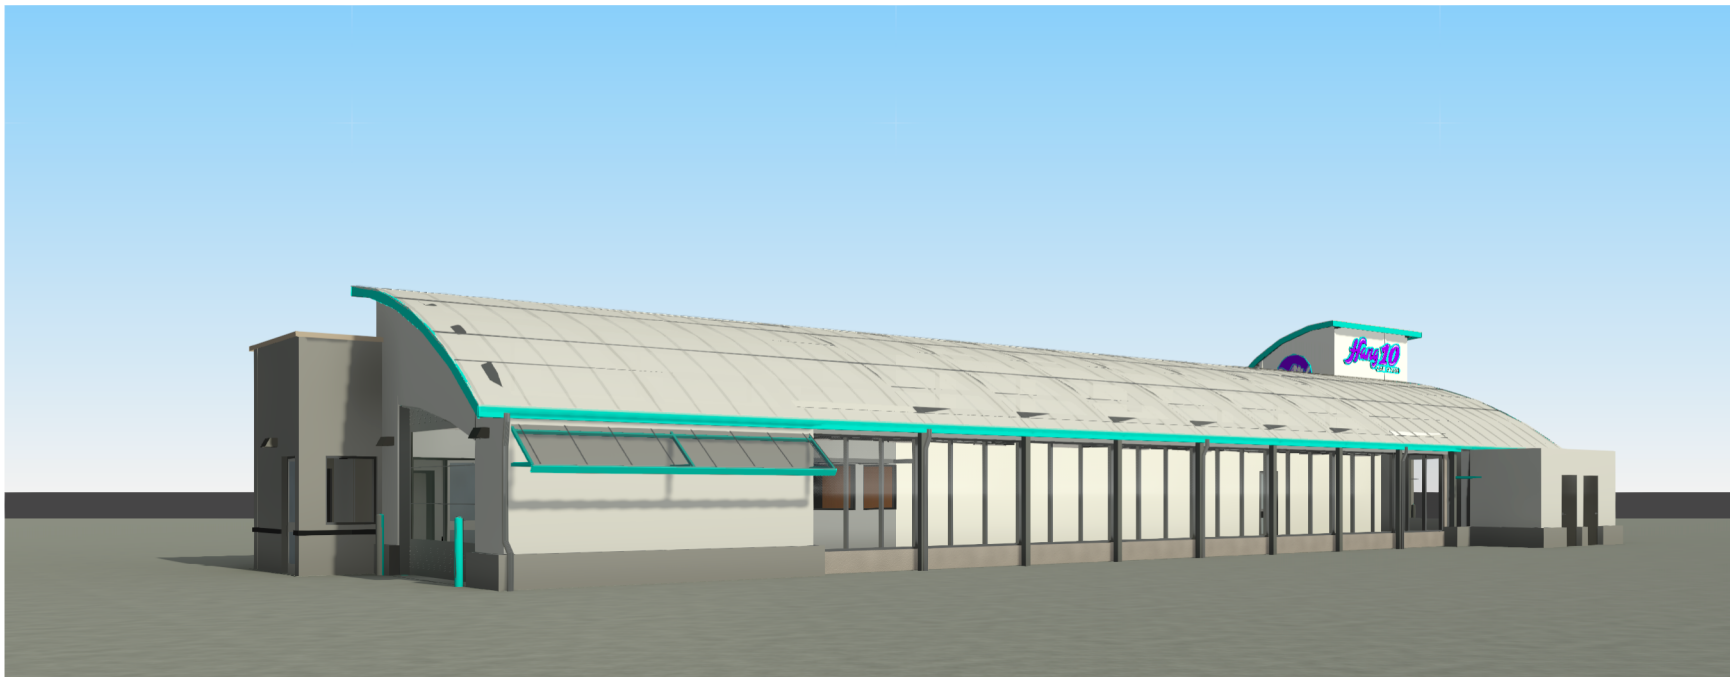

HANG 10

PERSPECTIVES

PROJECT NO.: PDP22.CWB.003
 DATE: 01/03/2023
 DRAWN BY: MMK
 CHECKED BY: JTK



DISCLAIMER

THIS CONCEPTUAL SITE PLAN IS BASED ON PRELIMINARY INFORMATION PROVIDED BY THE CLIENT. IT IS ONLY AS ACCURATE AS THE INFORMATION PROVIDED. A THOROUGH SEARCH OF ZONING REQUIREMENTS INCLUDING, BUT NOT LIMITED TO SETBACKS, BUFFERS AND OTHER CITY PLANNING REQUIREMENTS IS NOT REFLECTED ON THIS DRAWING. AS SUCH, THE CLIENT IS STRONGLY ENCOURAGED TO CONTACT THE GOVERNING JURISDICTION TO REVIEW ADDITIONAL DEVELOPMENT REQUIREMENTS.