


STUCCO: ALABASTER



ACCENT: GRAY WHISPER




ROOF/STOREFRONT/SHUTTERS: GRAPHITE

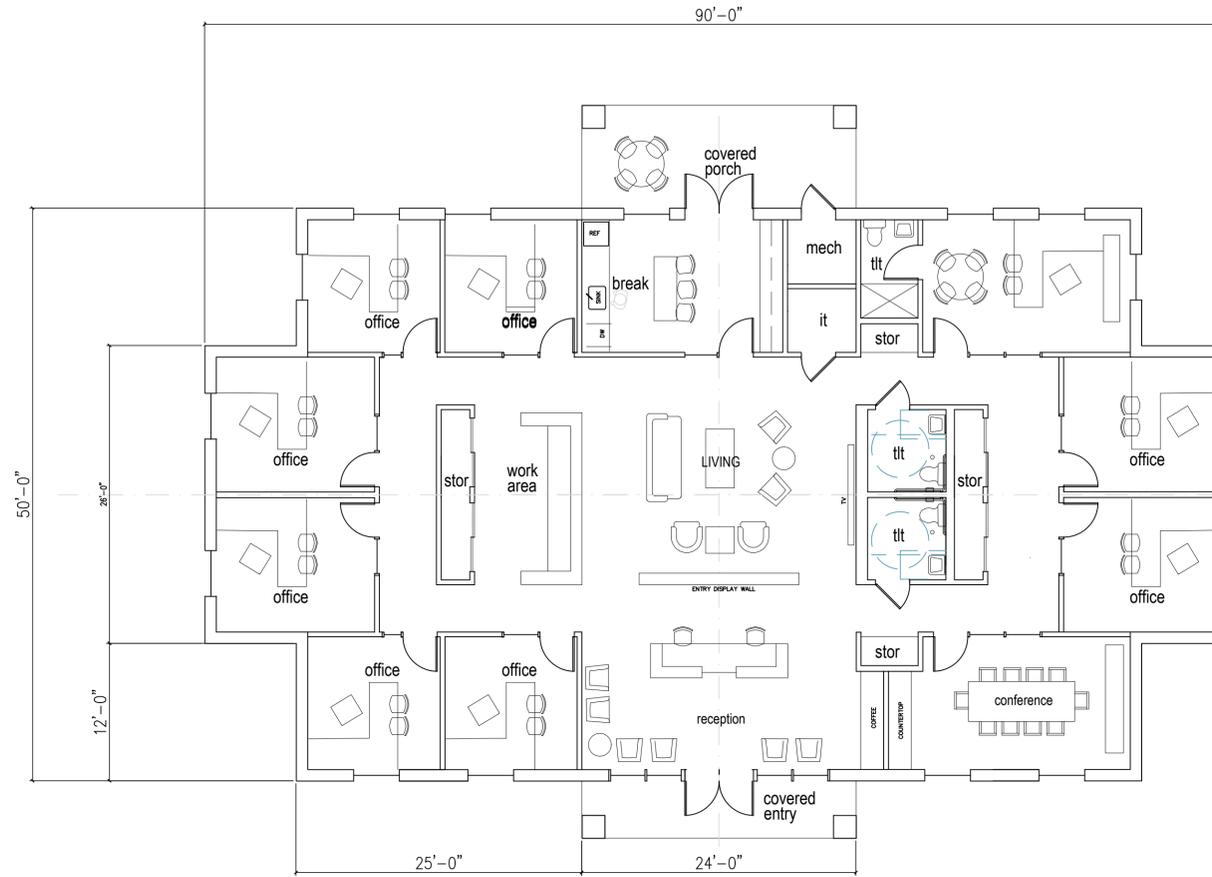

FLOOR PLAN

1/8"=1'-0"

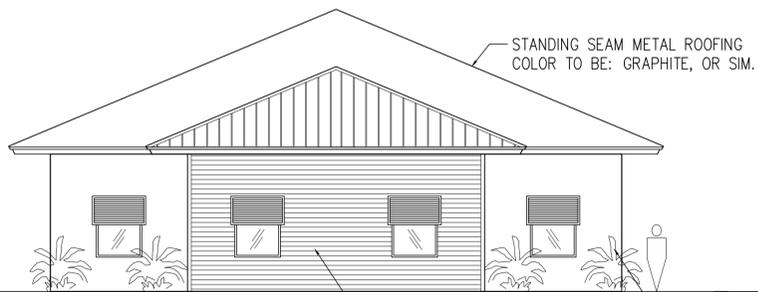

SIDE ELEVATION (north & south)

1/8"=1'-0"



FRONT ELEVATION (back similar)

1/8"=1'-0"

tom desimone, aia

ARCHITECT
STATE OF FLORIDA . AR 97192

226 fairgreen avenue
new Smyrna beach, florida
386. 871. 4692
tomdNSB@gmail.com



project title & owner's name

NEW FREE-STANDING OFFICE FOR

TODD E. PERRY
ALL STATE
INSURANCE

511 NORTH RIDGEWOOD AVE.
EDGEWATER, FLORIDA

SITE PLAN REVIEW
NOT FOR CONSTRUCTION



Thomas E. Desimone

date

12 JUNE 2025

job number

drawn by

checked by

TD

revisions

1/26/26 REVISED PER CITY COMMENTS

sheet title/contents

CONCEPT
FLOORPLAN
& ELEVATION

1/4"=1'-0"

drawing number

A1

sheet of