



TOTAL DESIGN
& ARCHITECTURE

AR 97929
PO BOX 941
NEW SMYRNA BEACH, FL
(813) 468-0946
COPYRIGHT 2025

POOL BARN
1824 HIBISCUS DRIVE
EDGEWATER, FL 32141
PROPOSED EXPANSION PLAN

REVISIONS:


DRAWN BY: CAT
REVIEWED BY: CAT
PROJECT: 240802
ISSUE DATE: 09/09/25

SHEET TITLE:

PROPOSED PARKING
PLAN

SHEET:

A1.00

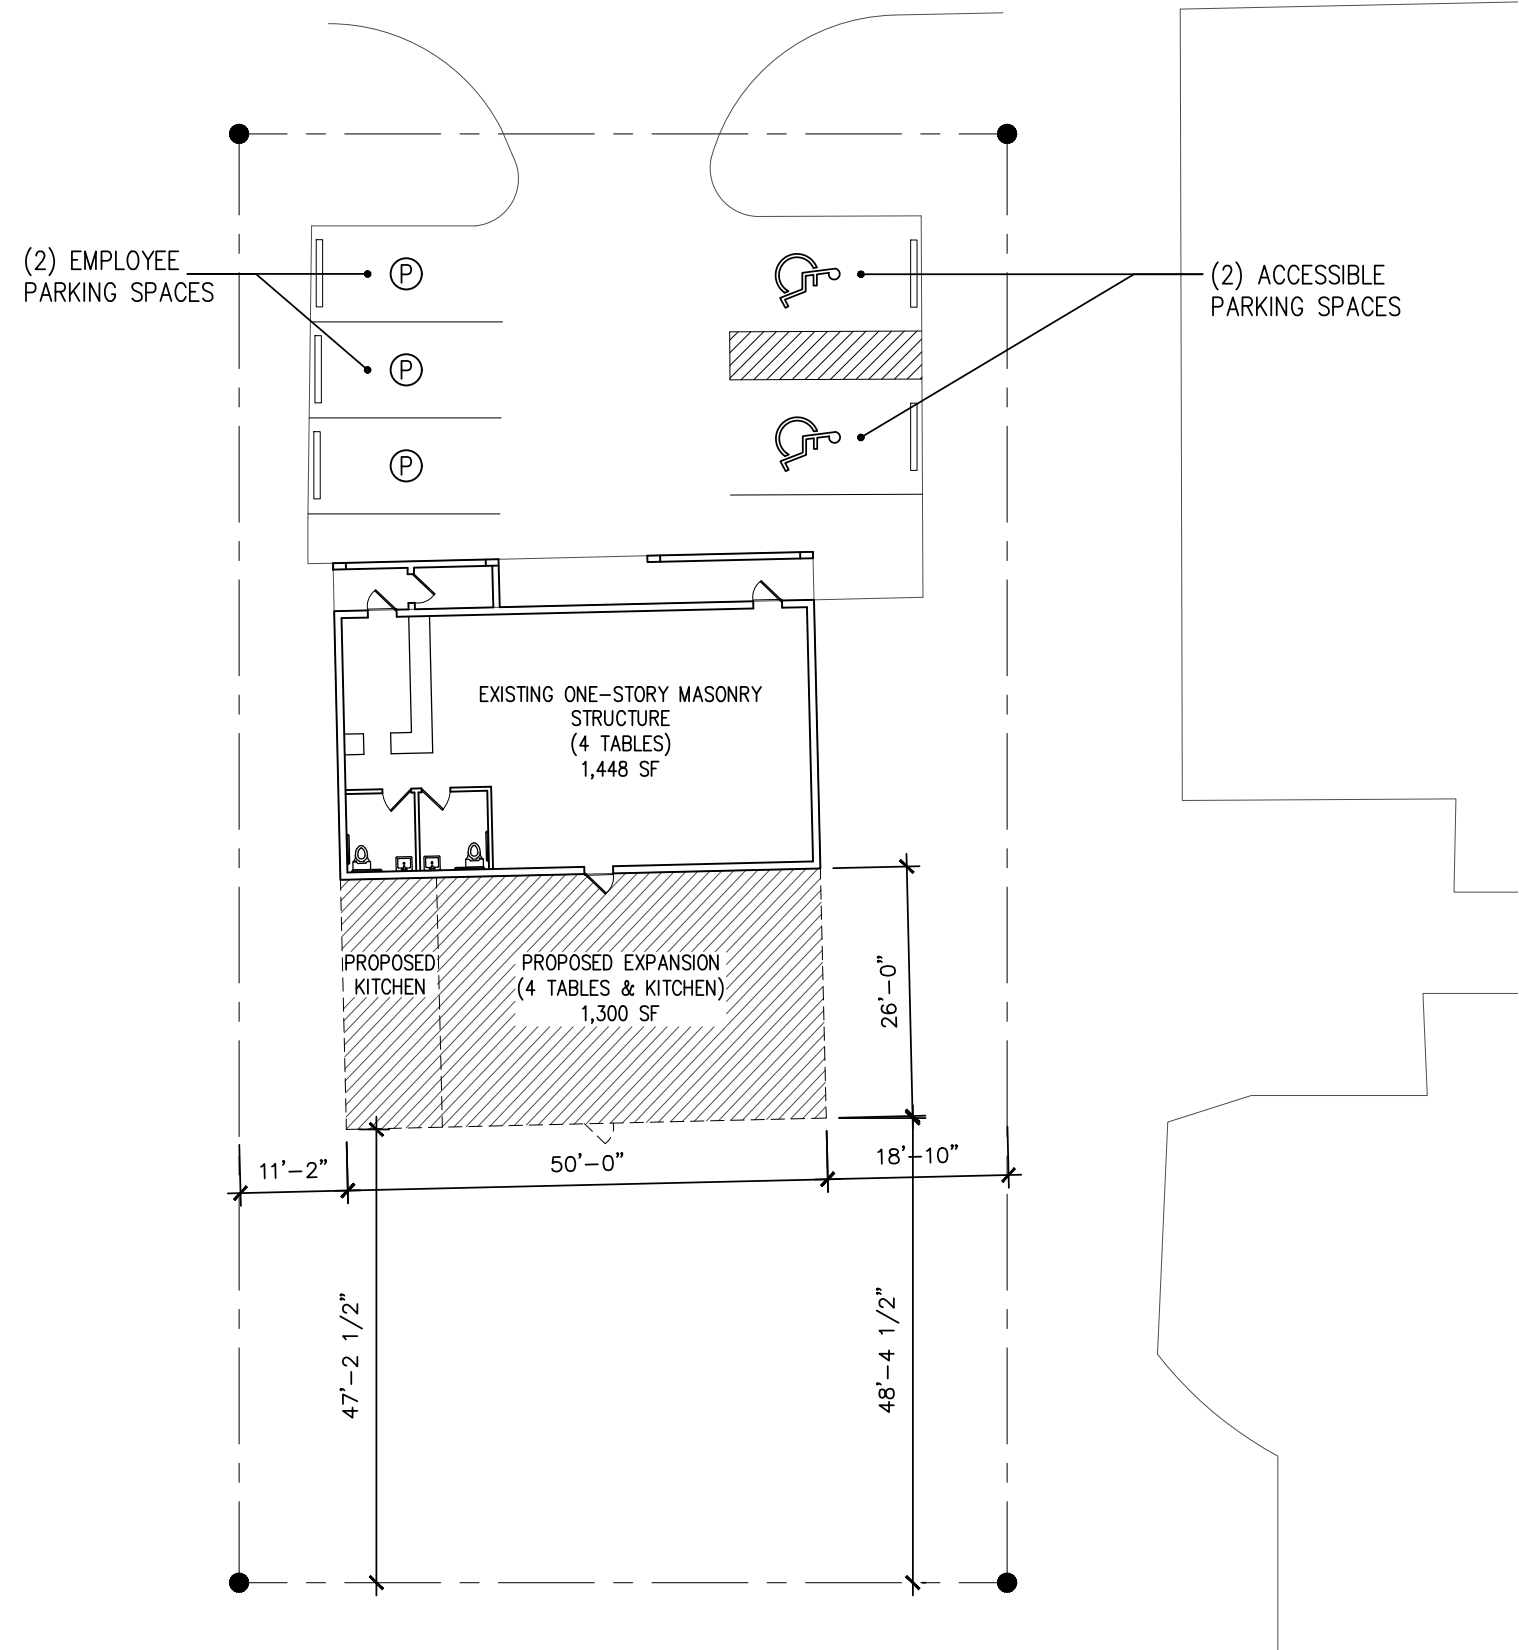

PROPOSED EXPANSION PLAN

SCALE: 1" = 20'-0"