




VERTICAL DATUM (N.G.V.D.) 1929.



**Gierok Engineering, Inc.**  
Civil Design and Construction Services  
1835 Edgewater Drive • Orlando, Florida 32804  
Phone: 407/244-8580 • Fax: 407/244-8581  
email: gierok@edcfl.com • MWBE Certified

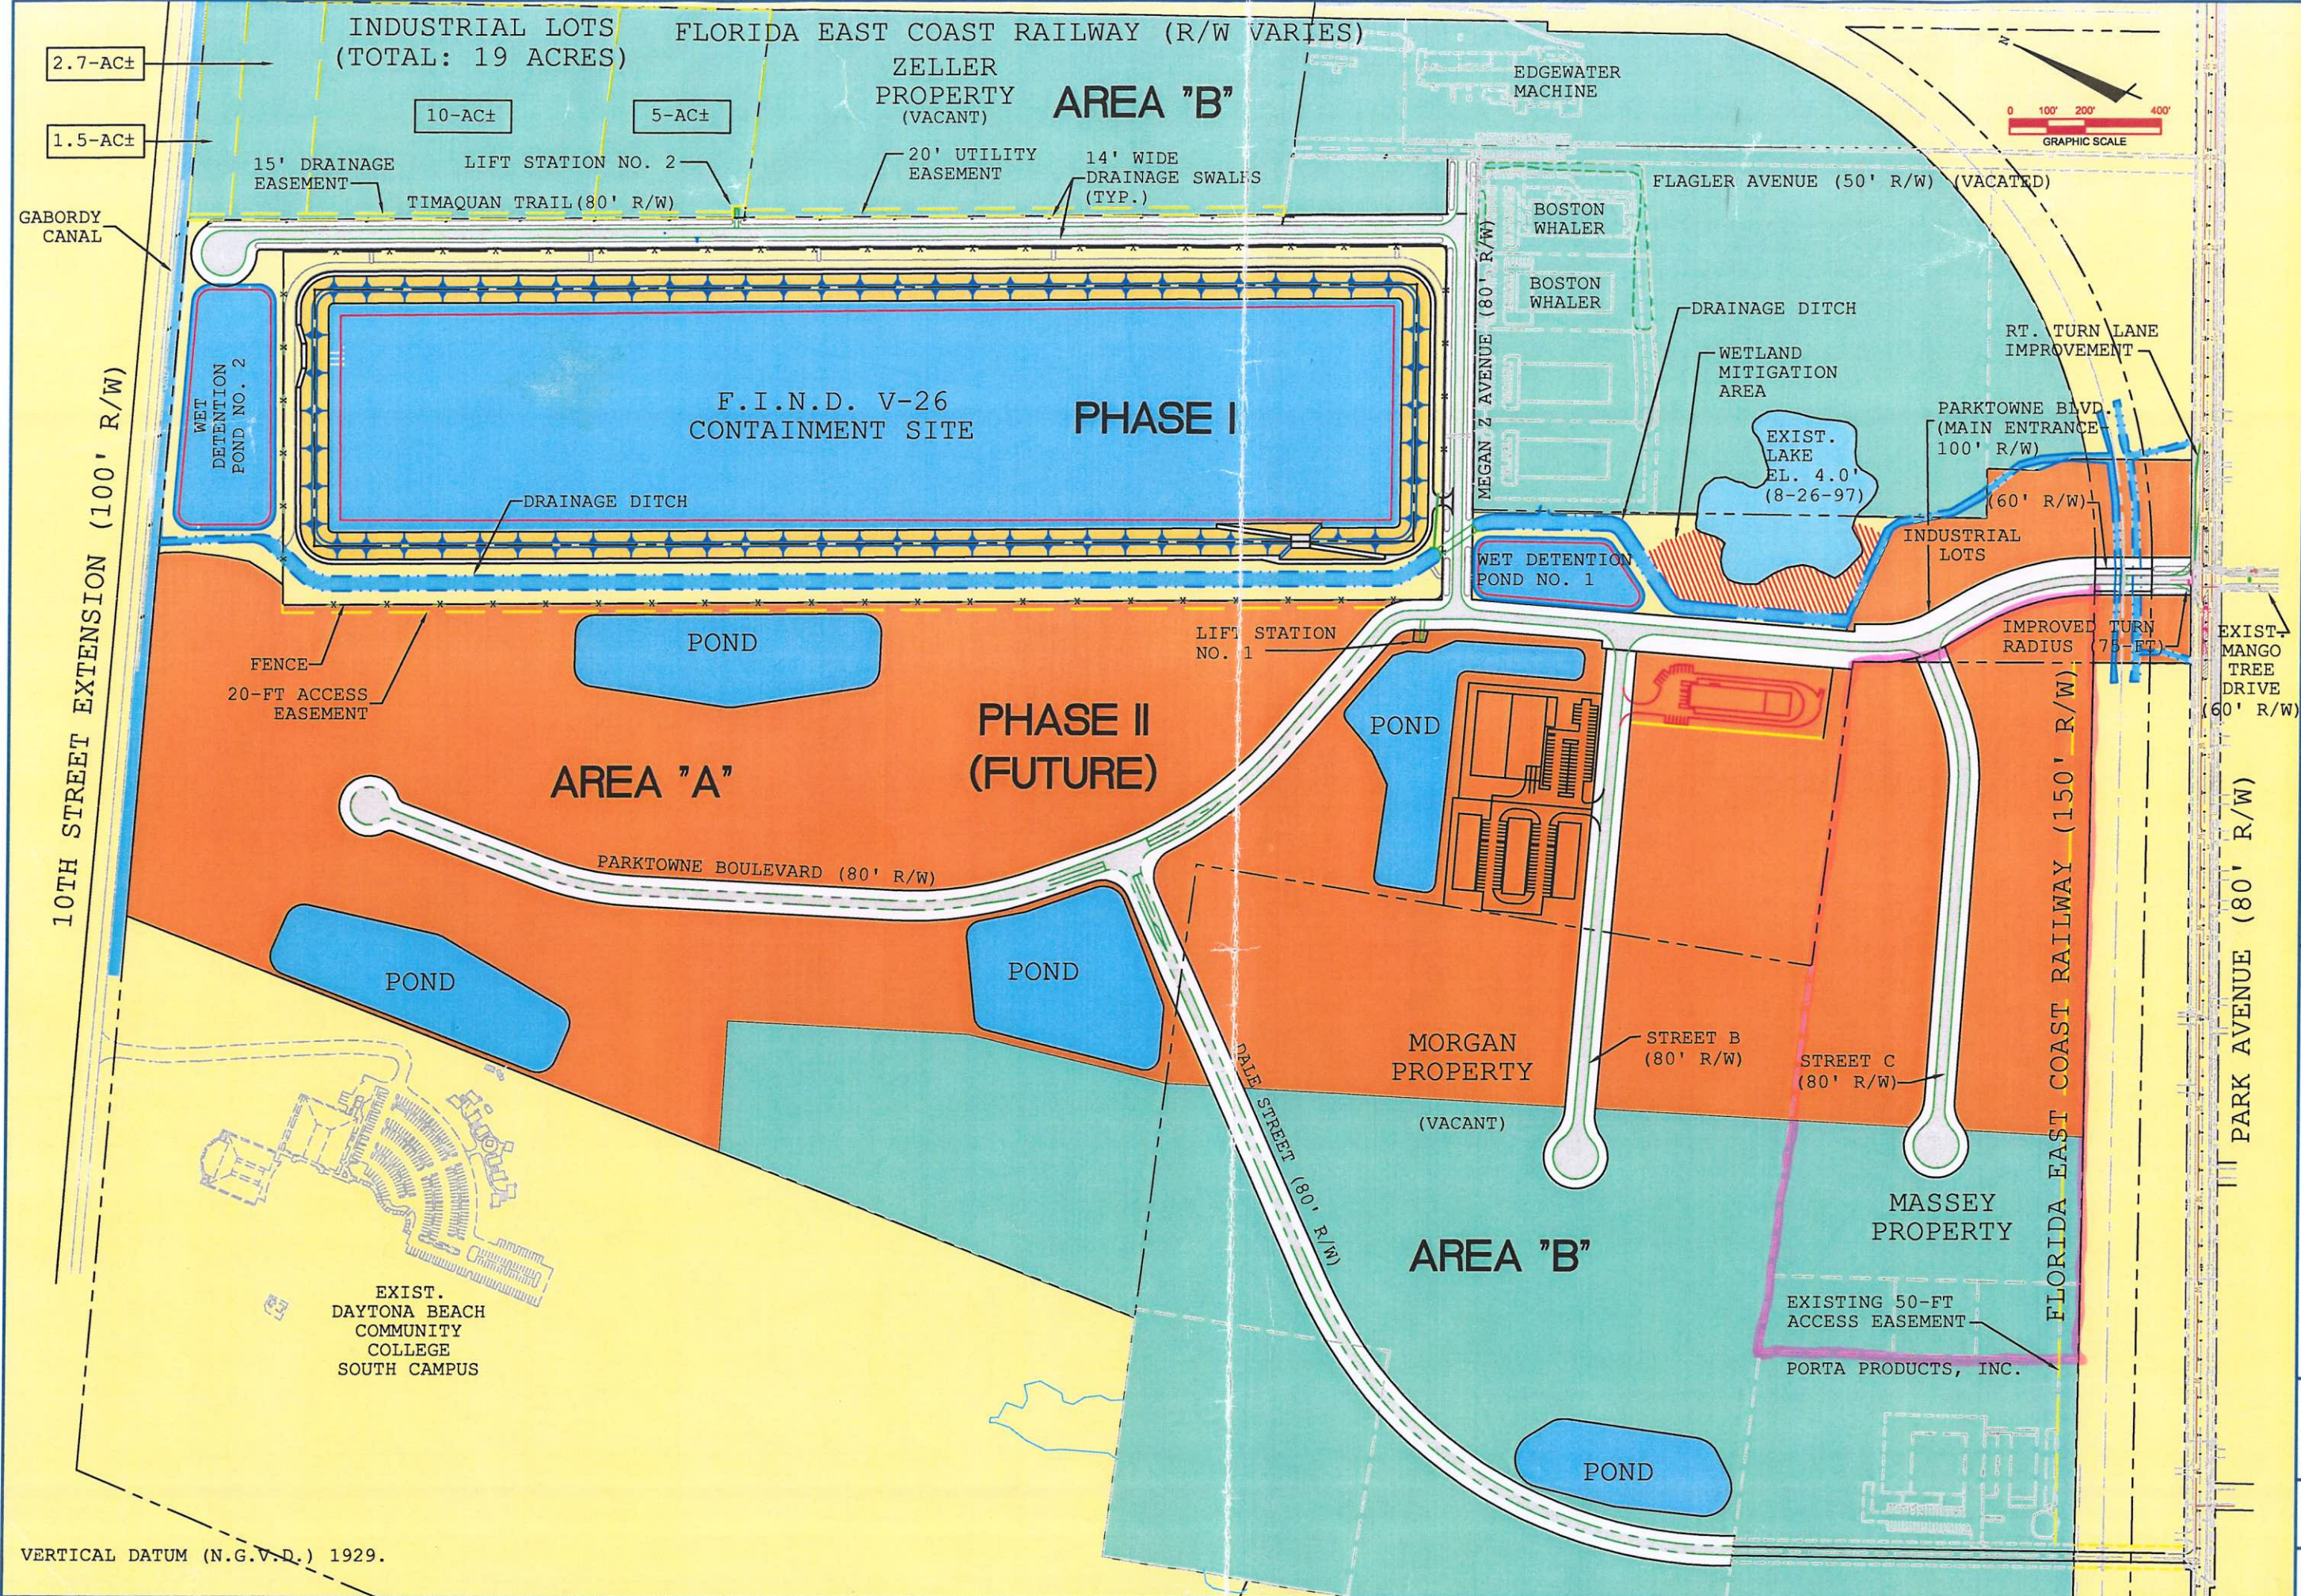

CITY OF EDGEWATER, FL

ENGINEER SEAL:

| REV. | DATE     | DESCRIPTION              | BY  |
|------|----------|--------------------------|-----|
| 4    | 01/28/03 | CITY OF EDGEWATER UPDATE | KNG |
| 5    | 02/20/03 | CITY OF EDGEWATER UPDATE |     |

SIGNATURE  
P.E. NO.:  
DATE:

PROJECT NAME: **PARKTOWNE INDUSTRIAL CENTER**

DRAWING TITLE: **CONCEPTUAL DEVELOPMENT PLAN**

PROJECT NO.: EW-06

DRAWN BY: IDB  
DESIGNED BY: IDB  
CHECKED BY: KNG  
APPROVED BY: KNG

SCALE: 1" = 200' (FULL)  
1" = 400' (HALF)

SHEET NO.: **P5**