


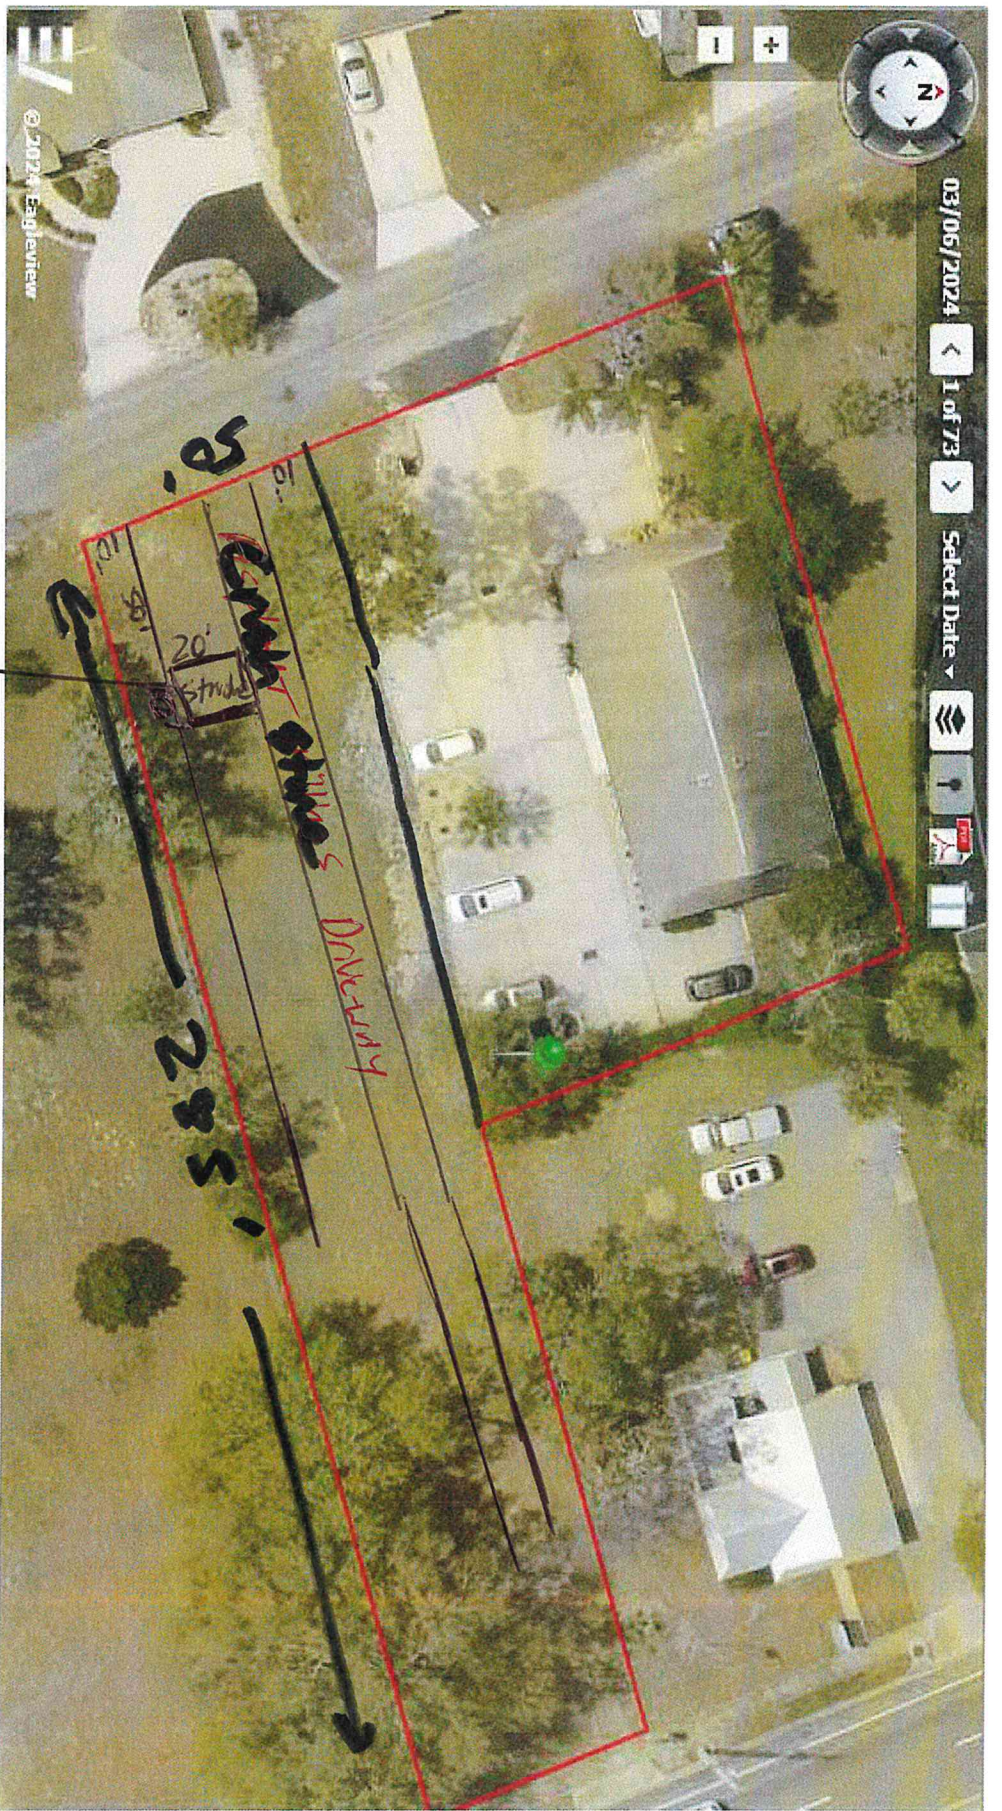

- * 10'x20' Structure
- * 10' setback on each side (width)
- * 50' setback on east + west ends
- * 10' Driveway composed of ~~crushed~~ stone - 200' long crushed stone