


Boundary Survey


Legal Description:
See Face of Survey

FLOOD DISCLAIMER: BY PERFORMING A SEARCH WITH THE LOCAL GOVERNING MUNICIPALITY OR WWW.FEMA.GOV, THE PROPERTY APPEARS TO BE LOCATED IN ZONE X. THIS PROPERTY WAS FOUND IN CITY OF EDGEWATER, COMMUNITY NUMBER 120308, DATED 9/29/2017.
CERTIFIED TO: ROBERT VAZQUEZ; PEAK TITLE PROFESSIONALS, LLC

Revision: Split Survey - 01/16/26 - BMJ
Revision: Foundation Survey - 03/14/24 - TCD
Original Survey Date - 01/31/22

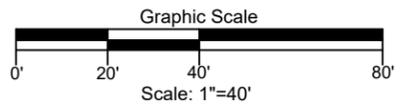

Bearings are based on State Plane
Coordinates Florida East Zone 0901 - NAD '83

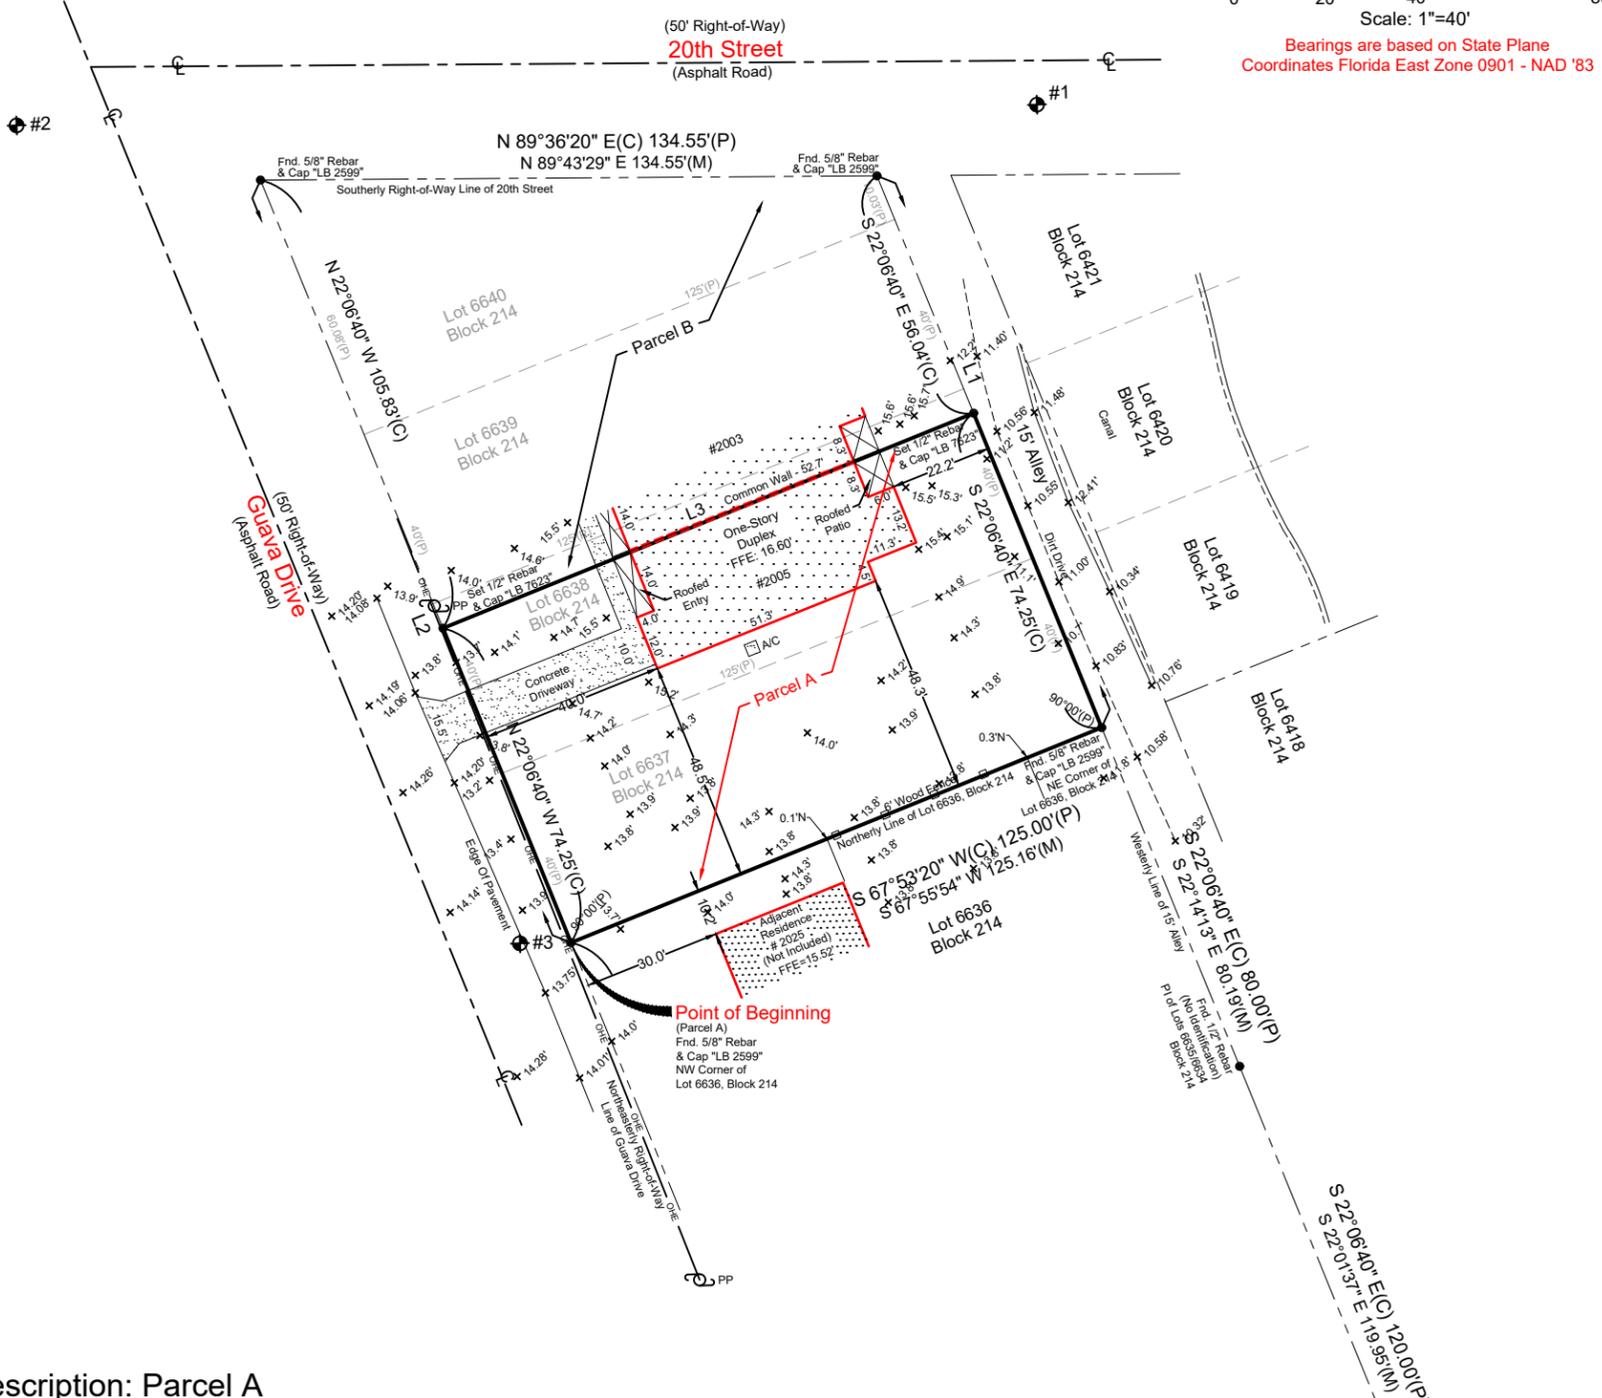

Legal Description: Parcel A

Lot 6637, and a portion of Lot 6638, Block 214 of FLORIDA SHORES UNIT NO. 7, according to the plat thereof as recorded in Map Book 23, Page(s) 117 and 118, of the Public Records of Volusia County, Florida, described as follows:

Beginning at the Northwest corner of Lot 6636, Block 214, of said FLORIDA SHORES UNIT NO. 7, being on the Northeasterly Right-of-Way line of Guava Drive, thence with the Northeasterly Right-of-Way line of said Guava Drive, North 22°06'40" West, 74.25 feet; thence departing the Northeasterly Right-of-Way line of said Guava Drive, and with a line parallel with the Northerly line of said Lot 6636, Block 214, North 67°53'20" East, 125.00 feet, to the Westerly line of the 15 foot Alley, as depicted in said FLORIDA SHORES UNIT NO. 7; thence with the Westerly line of said 15 foot Alley, South 22°06'40" East, 74.25 feet, to the Northeast corner of said Lot 6636, Block 214; thence departing the Westerly line of said 15 foot Alley, and with the Northerly line of said Lot 6636, Block 214, South 67°53'20" West, 125.00 feet, to the Point of Beginning.

-Site Benchmark Information-

- #1
Set Nail & Disk "LB 7623" in Asphalt
Elevation: 14.31'
- #2
Set Nail & Disk "LB 7623" in Asphalt
Elevation: 14.47'
- #3
Set Nail & Disk "LB 7623" in Asphalt
Elevation: 13.94'

-Benchmark Information-

Florida Department of Transportation Datum
(Elevations are based upon NAVD 88 Datum)

Field Date: 01/11/26 Date Completed: 01/16/26
Drawn By: SMT File Number: IS-99499

-Legend-	
C	- Calculated
CB	- Centerline
CM	- Concrete Block
Conc.	- Concrete Monument
D	- Description
DE	- Drainage Easement
Esmt.	- Easement
F.E.M.A.	- Federal Emergency Management Agency
FFE	- Finished Floor Elevation
Fnd.	- Found
IP	- Iron Pipe
L	- Length (Arc)
M	- Measured
N&D	- Nail & Disk
N.R.	- Non-Radial
ORB	- Official Records Book
P	- Plat
P.B.	- Plat Book
□	- Wood Fence
PC	- Point of Curvature
Pg.	- Page
PI	- Point of Intersection
P.O.B.	- Point of Beginning
P.O.L.	- Point on Line
PP	- Power Pole
PRM	- Permanent Reference Monument
PT	- Point of Tangency
R	- Radius
Rad.	- Radial
R&C	- Rebar & Cap
Rec.	- Recovered
Rfd.	- Roofed
Set	- Set 1/2" Rebar & Cap "LB 7623"
Typ.	- Typical
UE	- Utility Easement
WM	- Water Meter
Δ	- Delta (Central Angle)
-O-	- Chain Link Fence

-Notes-
>Survey is Based upon the Legal Description Supplied by Client.
>Abutting Properties Deeds have NOT been Researched for Gaps, Overlaps and/or Hiatus.
>Subject to any Easements and/or Restrictions of Record.
>Bearing Basis shown herein, is Assumed and Based upon the Line Denoted with a "BB".
>Building Ties are NOT to be used to reconstruct Property Lines.
>Fence Ownership is NOT determined.
>Roof Overhangs, Underground Utilities and/or Footers have NOT been located UNLESS otherwise noted.
>Septic Tanks and/or Drainfield locations are approximate and MUST be verified by appropriate Utility Location Companies.
>Use of This Survey for Purposes other than Intended, Without Written Verification, Will be at the User's Sole Risk and Without Liability to the Surveyor. Nothing Hereon shall be Construed to give ANY Rights or Benefits to Anyone Other than those Certified.
>Flood Zone Determination Shown Heron is Given as a Courtesy, and is Subject to Final Approval by F.E.M.A. This Determination may be affected by Flood Factors and/or other information NEITHER known by NOR given to this Surveying Company at the time of this Endeavor Ireland & Associates Surveying Inc. and the signing surveyor assume NO Liability for the Accuracy of this Determination.

I hereby Certify that this Boundary Survey of the above Described Property is True and Correct to the Best of my Knowledge and Belief as recently Surveyed under my Direction on the Date Shown, Based on Information furnished to Me as Noted and Conforms to the Standard of Practice for Land Surveying in the State of Florida in accordance with Chapter 5J-17,052 Florida Administrative Codes, Pursuant to Section 472.027 Florida Statutes.

Patrick K. Ireland, PSM 6637, LB 7623
This Survey is intended ONLY for the use of Said Certified Parties.
This Survey NOT VALID UNLESS Signed and Embossed with Surveyor's Seal.

Ireland & Associates Surveying, Inc.
800 Currency Circle Suite 1020
Lake Mary, Florida 32746
www.irelandsurveying.com
Office-407.678.3366 Fax-407.320.8165

OHE - Overhead Electric

- L1
S 22°06'40" E 129.90'(C)
S 21°59'55" E 130.31'(M)
- L2
N 22°06'40" W(C) 180.08'(D)
N 21°56'47" W 179.85'(M)
- L3
S 67°53'20" W 125.00'(C)
N 67°53'20" E 125.00'(C)