


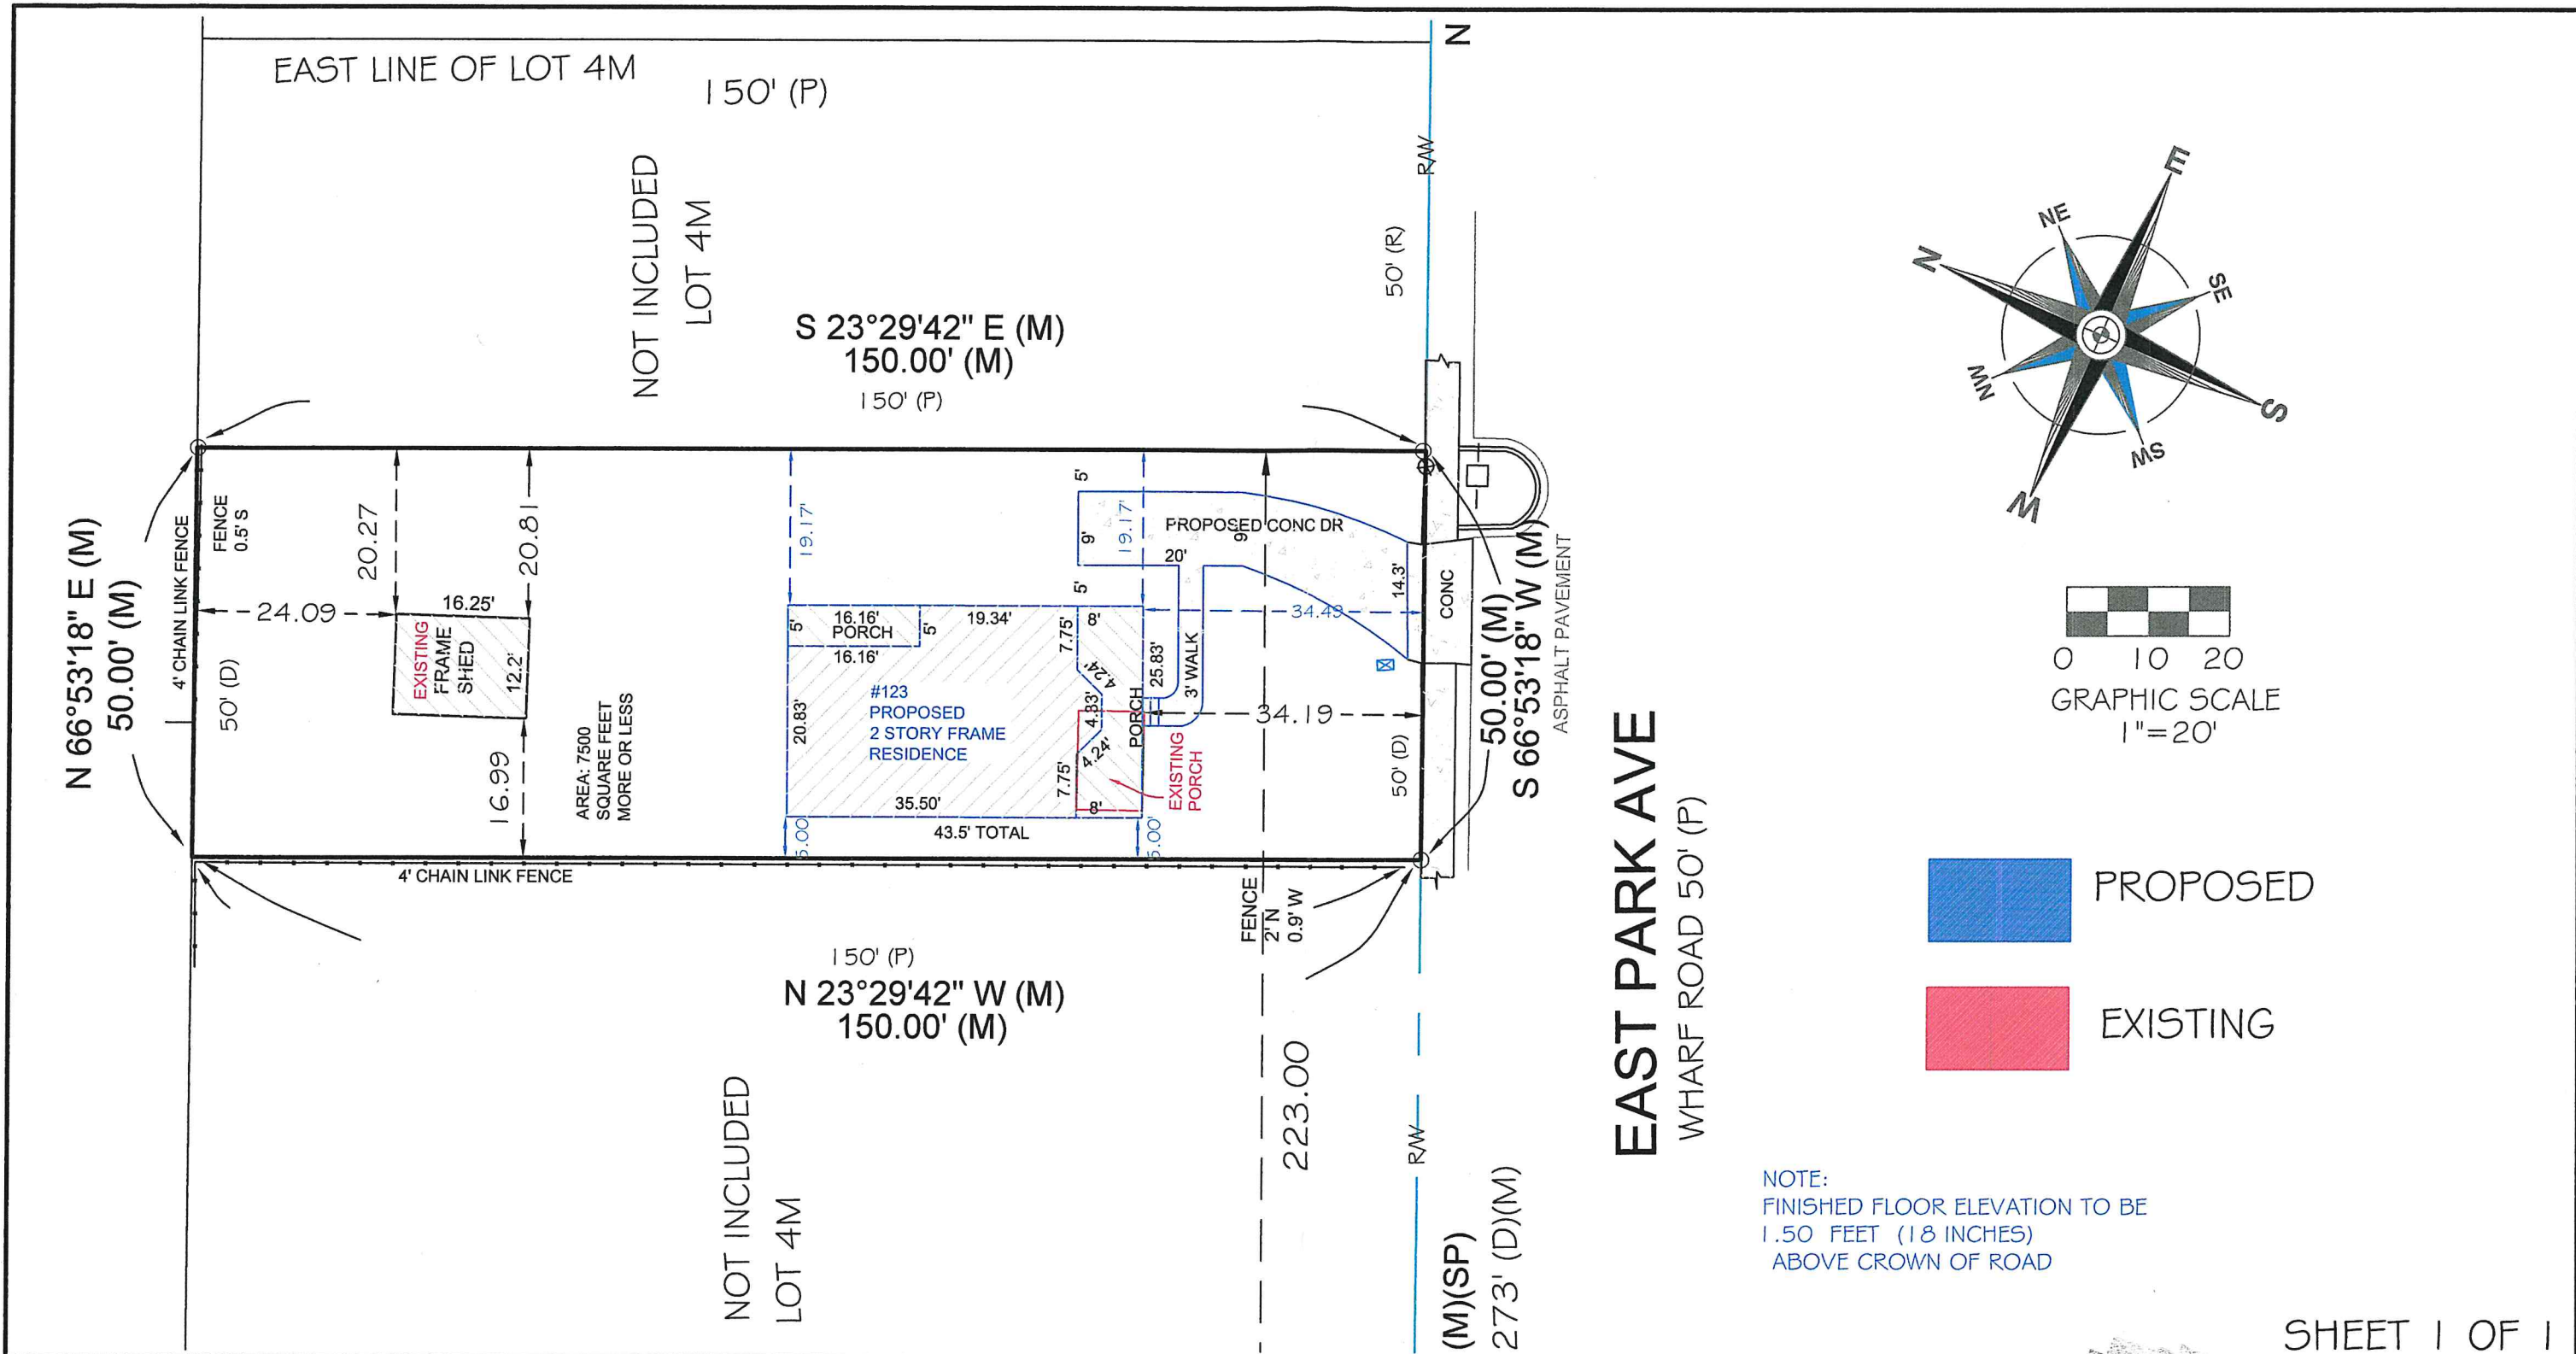

REVISIONS: --		TYPE OF SURVEY: NOT A SURVEY DIMENSIONAL SITE PLAN			Harts Progressive Enterprise Inc. Land Surveyors * Mappers * Drafting		THE FOREGOING PLAT IS CERTIFIED TO MEET THE STANDARDS OF PRACTICE SET FORTH BY THE FLORIDA BOARD OF PROFESSIONAL LAND SURVEYORS, EFFECTIVE DATE JULY 1, 2011, AS PURSUANT TO SECTION 472, FLORIDA STATUTES.	
SUBJECT: 123 EAST PARK AVE. EDGEWATER, FL 32132 TAX ID:745201000063		WO# H230903			629 Overlook Trail, Port Orange, FL 32127 (386)767-2776 FAX (386)767-2776 LB# 7743 William S Hart PSM 3905 Visit us at: www.hartsprogressive.com		 NOT VALID WITHOUT THE ORIGINAL SIGNATURE AND THE RAISED SEAL OF A FLORIDA LICENSED SURVEYOR AND MAPPER, FLORIDA ADMINISTRATIVE CODE 61A-2.062 (2).	
OFFICE WORK BY : WSH DATE 09/14/2023					© 2023		09/14/2023 PSM 3905 WILLIAM S HART	
				DIMENSIONAL SITE PLAN		FILED - EDGEWATER A-09-00-4M-123		