

CUSTOMER: MOLLY WILLMOTT ADDRESS: 422 NORTH RIVERSIDE DR CITY: EDGEWATER ZIP: 32132 COUNTY: _____
 SUBDIVISION: _____ LOT #: _____ GATE CODE: _____ OTHER: _____
 PHONE 1: 901-832-2085 PHONE 2: _____ EMAIL 1: MOLLY@WILLMOTTEVENTS.COM EMAIL 2: _____
 DESIGNER: BRADLEY/ASHLIE NOTES: _____
 CONTRACT DATE: 12/3/25
 APPROVED BY: AA
 DATE: 12.16.25

CPC#1457923

960 International Pkwy Suite 1600 Lake Mary FL, 32746 407-323-7946

**ORIGINAL
 MASTER**
 12/16/25



Customer approval: _____

POOL:
 STYLE: CUSTOME SQUARE
 PERIMETER: 82 LF AREA: 368
 WIDTH: 20'6" LENGTH: 20'6"
 DEPTH: 3'6" - 5'6" SPORT: NO
 DRAIN: V.G.B. RETURNS: 4
 SKIMMER: 1 LIGHT: 2 COLORED LED
 DOUBLE STEEL: YES P.C.: STUB ONLY
 BEAM: 10" GALLONS: 9,878

SPA:
 STYLE: SQUARE
 PERIMETER: 26LF AREA: 43 SQ FT
 T-JETS #: 4 RTNS #: _____
 LIGHT: 1 JANDY COLORED LED M.D.: V.G.B.
 SPILLWAY: TILE TYPE: _____
 HEIGHT: FLUSH BLOWER: YES


DECK:
 TYPE / PATTERN: APM603
 DIMENSIONS: _____ AREA: 376 SQ FT
 FOOTER LF: N/A COPING: 12X12 BULLNOSE
 AREA DRAIN: YES STEP RISER: NO
 LANAI SF: 313 SF SAFETY FENCE: PER OWNER
 MAX TURNDOWN: 0" ALARMS: YES
 MAX TURNUP: 0" FLOAT: 2 FLOATING
 RET. WALL: BY OTHERS TYPE: LANDSCAPE BLOC
 STUCCO / PAINT: N/A

EQUIPMENT:
 PUMP: JANDY 1.85 VS
 FILTER: JANDY 250 CARTRIDGE
 PUMP 2: N/A
 CHLOR: TRUCLEAR OZONE: NO
 HEAT PUMP: JANDY 2000R
 GAS HEATER / TYPE: 260K BTU
 CONTROLS: AQUALINK IQ 904 PS
 AUTOFILL: NO AUTO DRAIN: NO

SITE SPECIFICATIONS:
 DIG TYPE: FULL
 SEPTIC: _____ WELL: _____
 OTHER: CITY

FIRE / WATER FEATURES: NONE
 SCREEN: N/A
 FENCE: N/A

MISC.:
 IRRIGATION: N/A
 PAVER REMOVAL: N/A
 SCREEN REMOVAL: N/A
 OTHER: _____

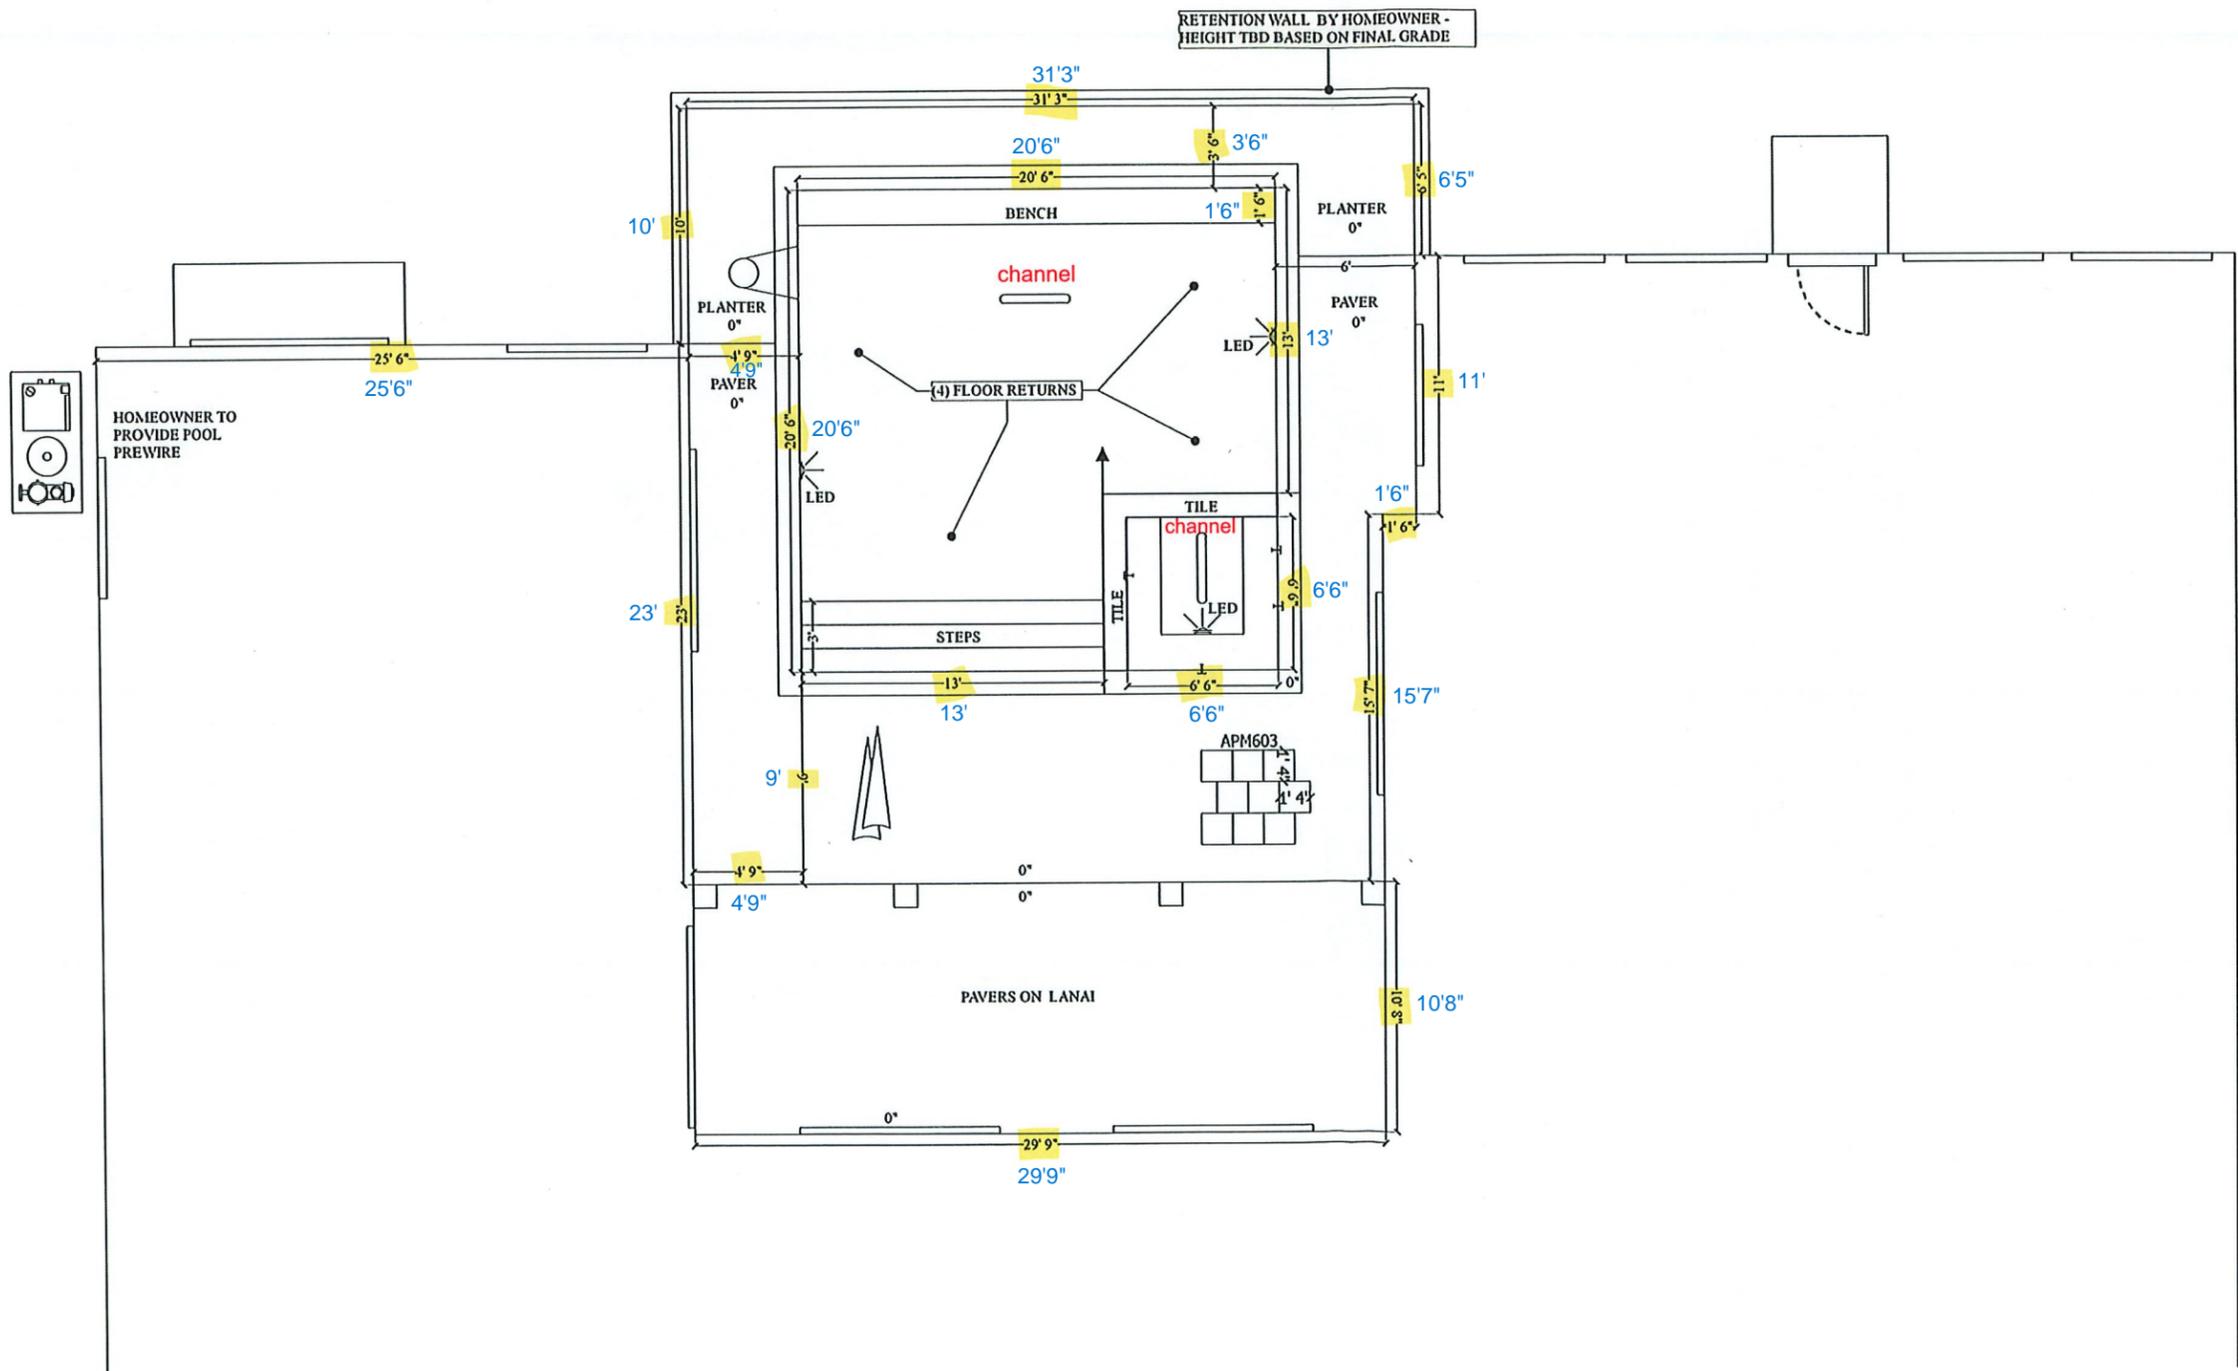

CUSTOMER: MOLLY WILLMOTT ADDRESS: 422 NORTH RIVERSIDE DR CITY: EDGEWATER ZIP: 32132 COUNTY: _____
 SUBDIVISION: _____ LOT #: _____ GATE CODE: _____ OTHER: _____
 PHONE 1: 901-832-2085 PHONE 2: _____ EMAIL 1: MOLLY@WILLMOTTEVENTS.COM EMAIL 2: _____
 DESIGNER: BRADLEY/ASHLIE NOTES: _____
 CONTRACT DATE: 12/3/25
 APPROVED BY: AA
 DATE: 12.16.25

CPC#1457923

960 International Pkwy Suite 1600 Lake Mary FL, 32746 407-323-7946



Customer approval: _____

POOL:
 STYLE: CUSTOM SQUARE
 PERIMETER: 82 LF AREA: 368
 WIDTH: 20'6" LENGTH: 20'6"
 DEPTH: 3'6" - 5'6" SPORT: NO
 DRAIN: V.G.B. RETURNS: 4
 SKIMMER: 1 LIGHT: 2 COLORED LED
 DOUBLE STEEL: YES P.C.: STUB ONLY
 BEAM: 10" GALLONS: 9,878

SPA:
 STYLE: SQUARE
 PERIMETER: 26LF AREA: 43 SQ FT
 T-JETS #: 4 RTNS #: _____
 LIGHT: 1 JANDY COLORED LED M.D.: V.G.B.
 SPILLWAY: TILE TYPE: _____
 HEIGHT: FLUSH BLOWER: YES

DECK:
 TYPE / PATTERN: APM603
 DIMENSIONS: _____ AREA: 376 SQ FT
 FOOTER LF: N/A COPING: 12X12 BULLNOSE
 AREA DRAIN: YES STEP RISER: NO
 LANAI SF: 313 SF SAFETY FENCE: PER OWNER
 MAX TURNDOWN: 0" ALARMS: YES
 MAX TURNUP: 0" FLOAT: 2 FLOATING
 RET. WALL: BY OTHERS TYPE: LANDSCAPE BLOCK
 STUCCO / PAINT: N/A

EQUIPMENT:
 PUMP: JANDY 1.85 VS
 FILTER: JANDY 250 CARTRIDGE
 PUMP 2: N/A
 CHLOR: TRUCLEAR OZONE: NO
 HEAT PUMP: JANDY 2000R
 GAS HEATER / TYPE: 260K BTU
 CONTROLS: AQUALLINK IQ 904 PS
 AUTOFILL: NO AUTO DRAIN: NO

SITE SPECIFICATIONS:
 DIG TYPE: FULL
 SEPTIC: _____ WELL: _____
 OTHER: CITY _____
 FIRE / WATER FEATURES: NONE
 SCREEN: N/A
 FENCE: N/A
 MISC.:
 IRRIGATION: N/A
 PAVER REMOVAL: N/A
 SCREEN REMOVAL: N/A
 OTHER: _____

