


⊙ DENOTES 5/8" IRON ROD  
W/ CAP "LB 7893"  
RECOVERED

RECEIVED  
DEC 07 2023  
DEVELOPMENT SERVICES

SCALE: 1" = 30'

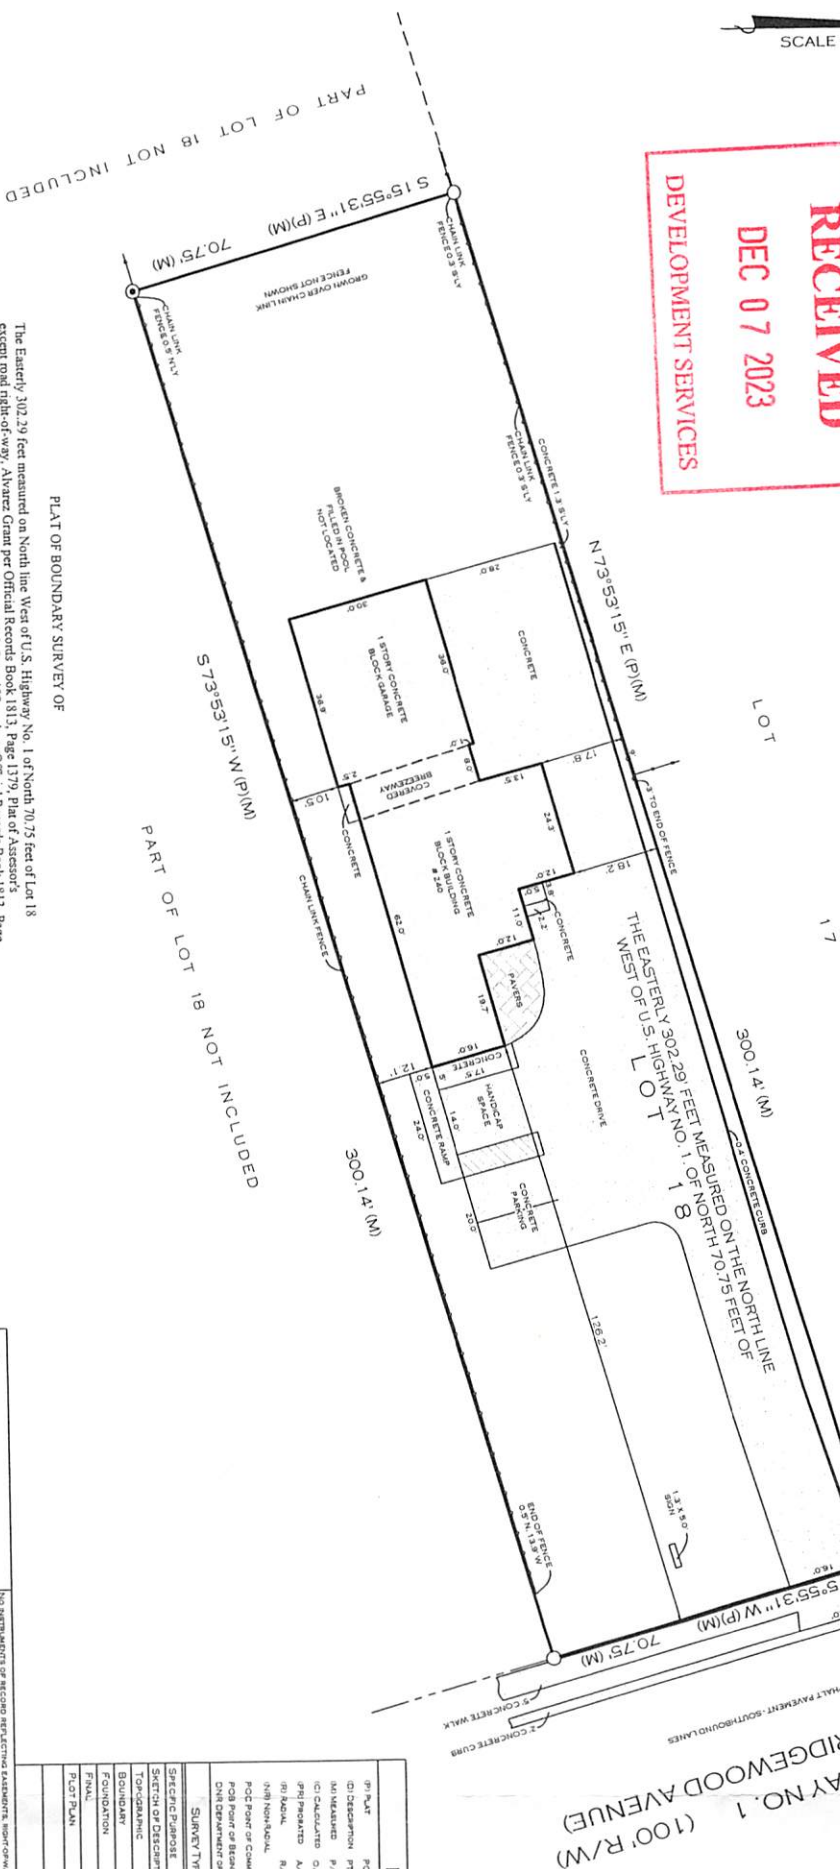

## LEGEND & ABBREVIATIONS

[illegible]

ALLEN CAMPBELL  
ASSOCIATES, INC.

PROFESSIONAL SURVEYING &amp; MAPPING

308 NORTH CAUSEWAY,  
NEW SMYRNA BEACH, FL  
32186

Office: (386) 428-2216

SCALE: 1" = 30'  
FILE: ALVAREZ GRANT  
PREPARED FOR: HABITAT FOR HUMANITY

M. ALLEN CAMPBELL, PSM #6176	CERTIFICATE OF AUTHORIZATION #7220
------------------------------	------------------------------------

MAP EFFECTIVE: 09/29/2017 THIS PROPERTY IS IN FLOOD ZONE(S)

THIS LOCATION DETERMINED BY SCALING F.J.R.M. COMMUNITY PANEL: 1 20308 0685 J  
MAP NUMBER: 1 2127 C0685 J

MAP NUMBER: 12127 CQ685 J