

PLAT OF SURVEY OF

Lots 14, 15 and 16, Block 2, Dr. DAVIS FORSTER, TRUSTEE'S RESUBDIVISION of the Block of Lots 277 to 316, inclusive of HAWK'S PARK CO. SUBDIVISION as shown on map in Map Book 8, page 56 of the Public Records of Volusia County, Florida.


June 25, 1978 -- I hereby certify that this plat is a true and correct representation of the land surveyed.

NOTE: NOT VALID UNLESS SEALED WITH SURVEYOR'S EMBOSSED SEAL

SIGNED:



Daniel W. Cory
DANIEL W. CORY
FLA. REG. SURVEYOR #2027
300 CANAL STREET
NEW SMYRNA BEACH, FLORIDA


November 23, 1979 -- Recertified.

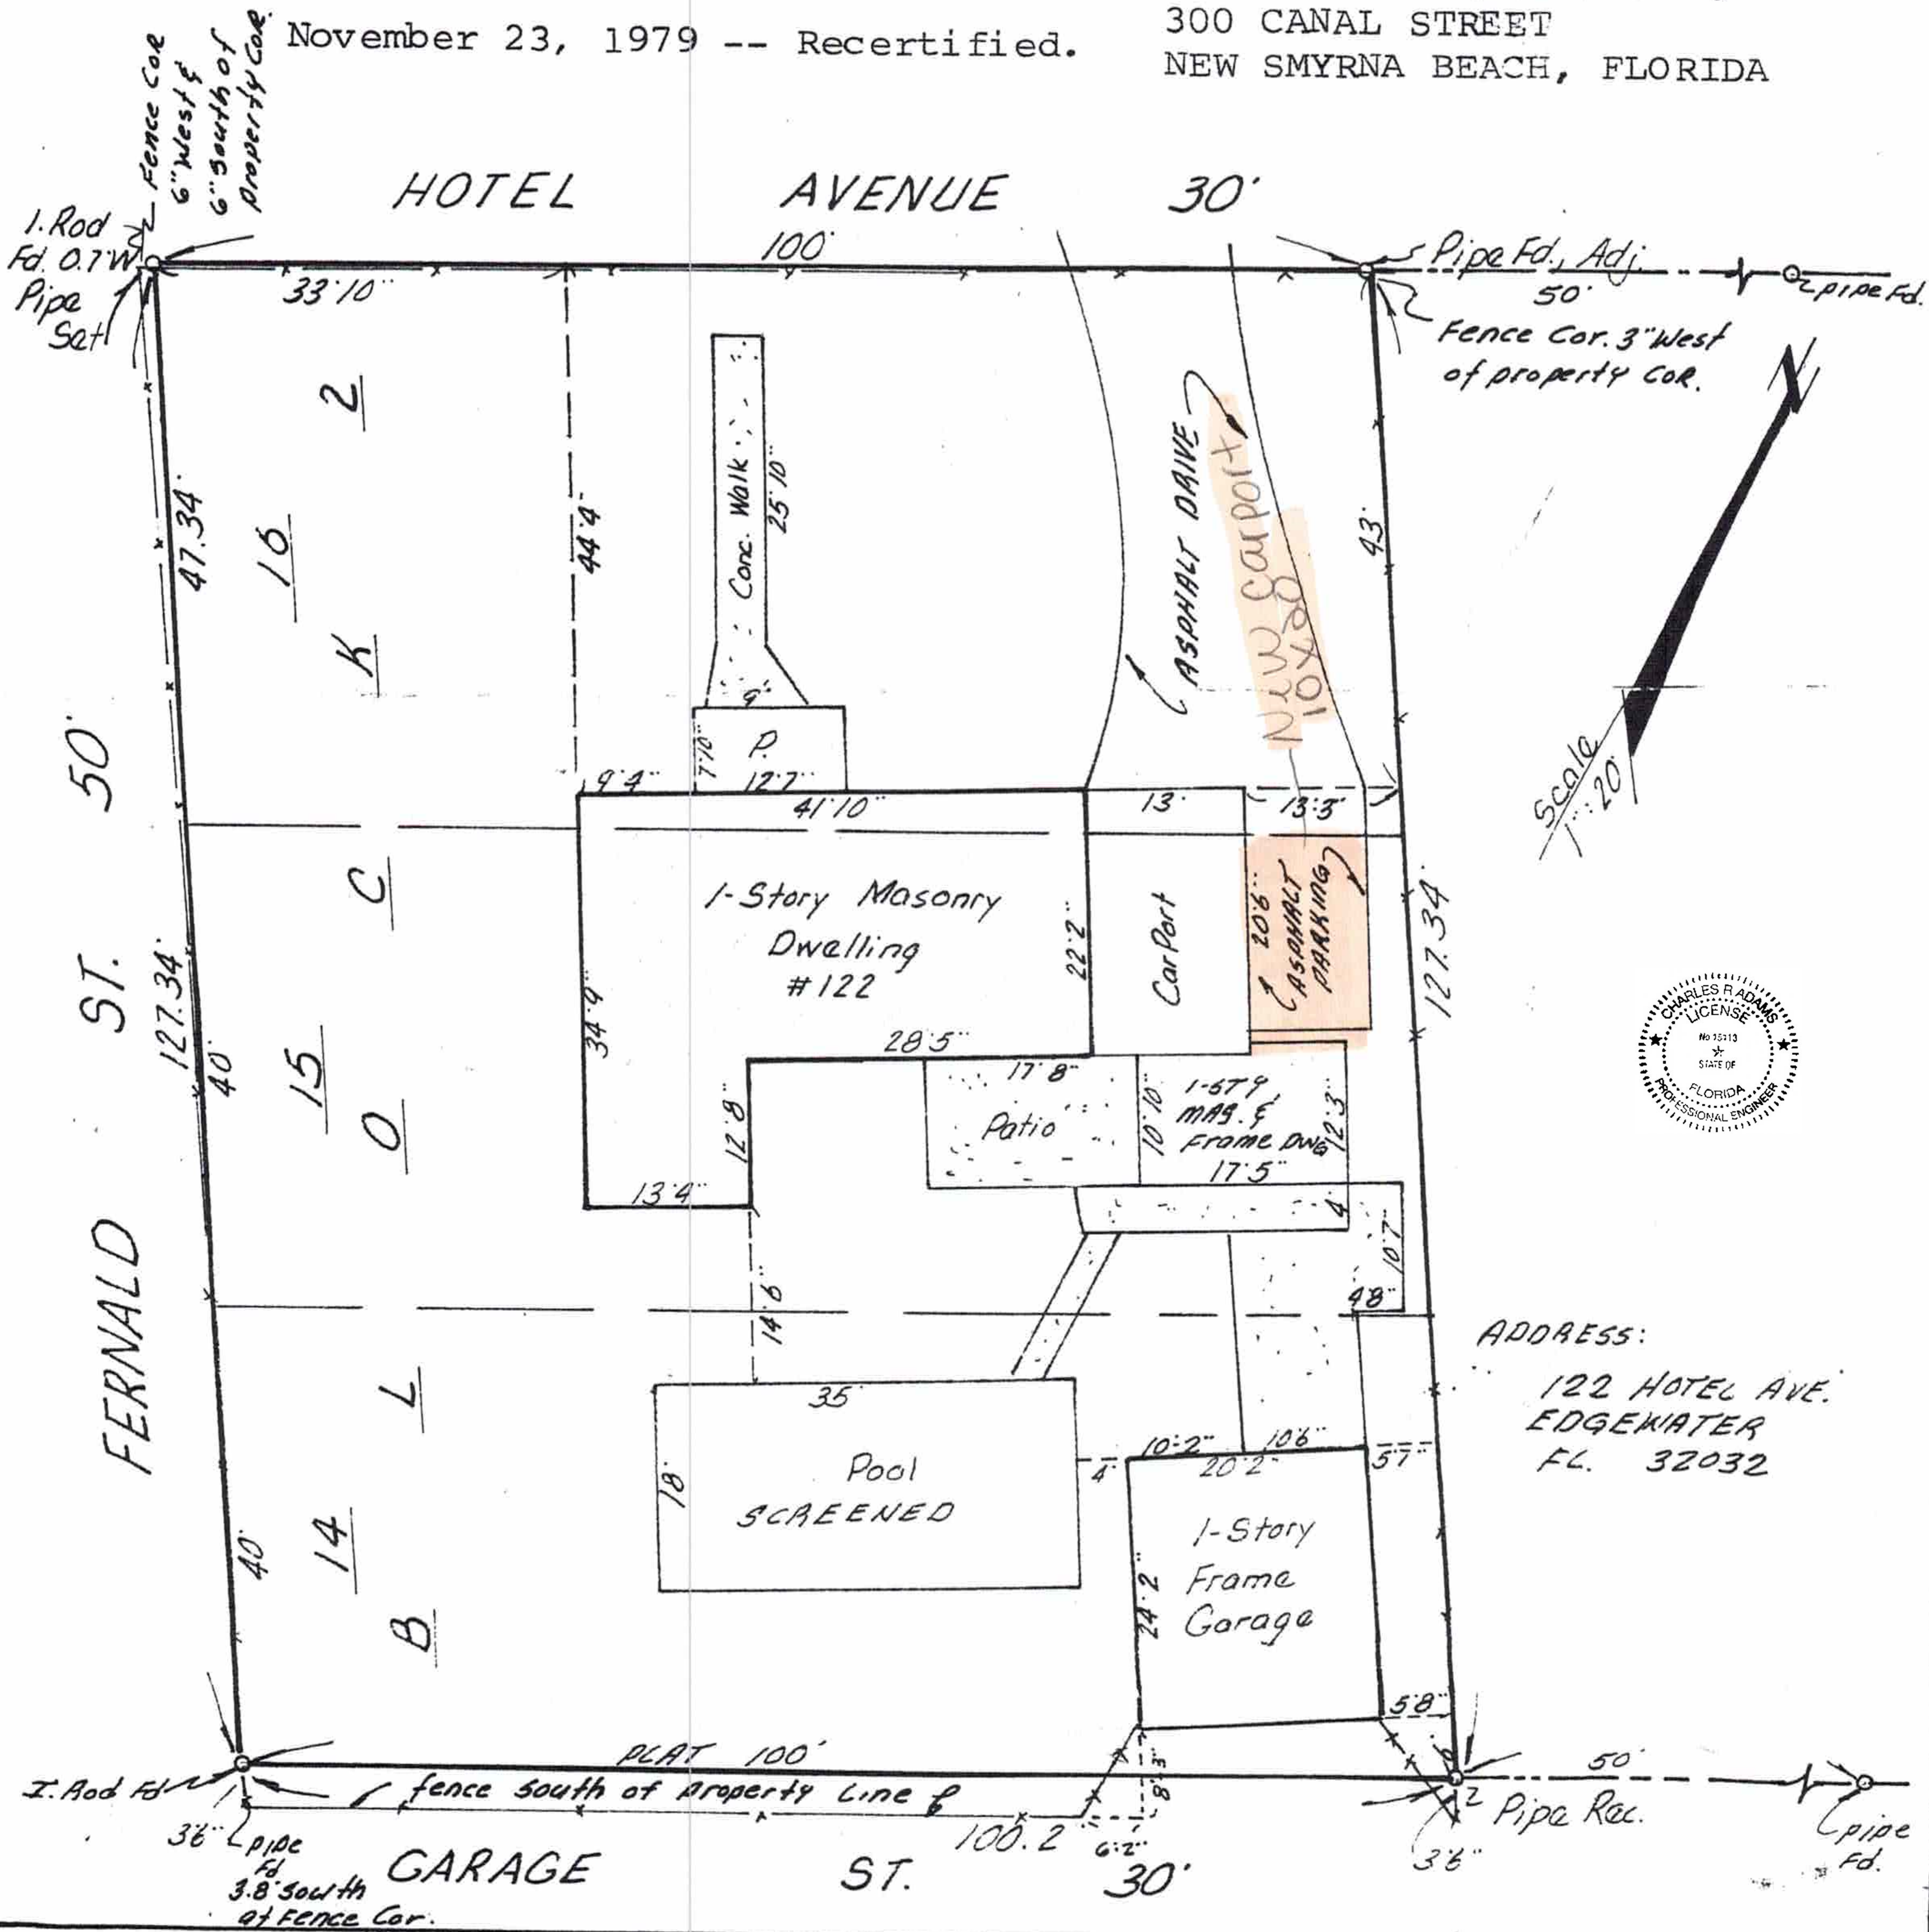

JAMES KNIGHTON
122 HOTEL AVE.
EDGEWATER FL, 32141

CARPORT WITH POST IN
CONCRETE

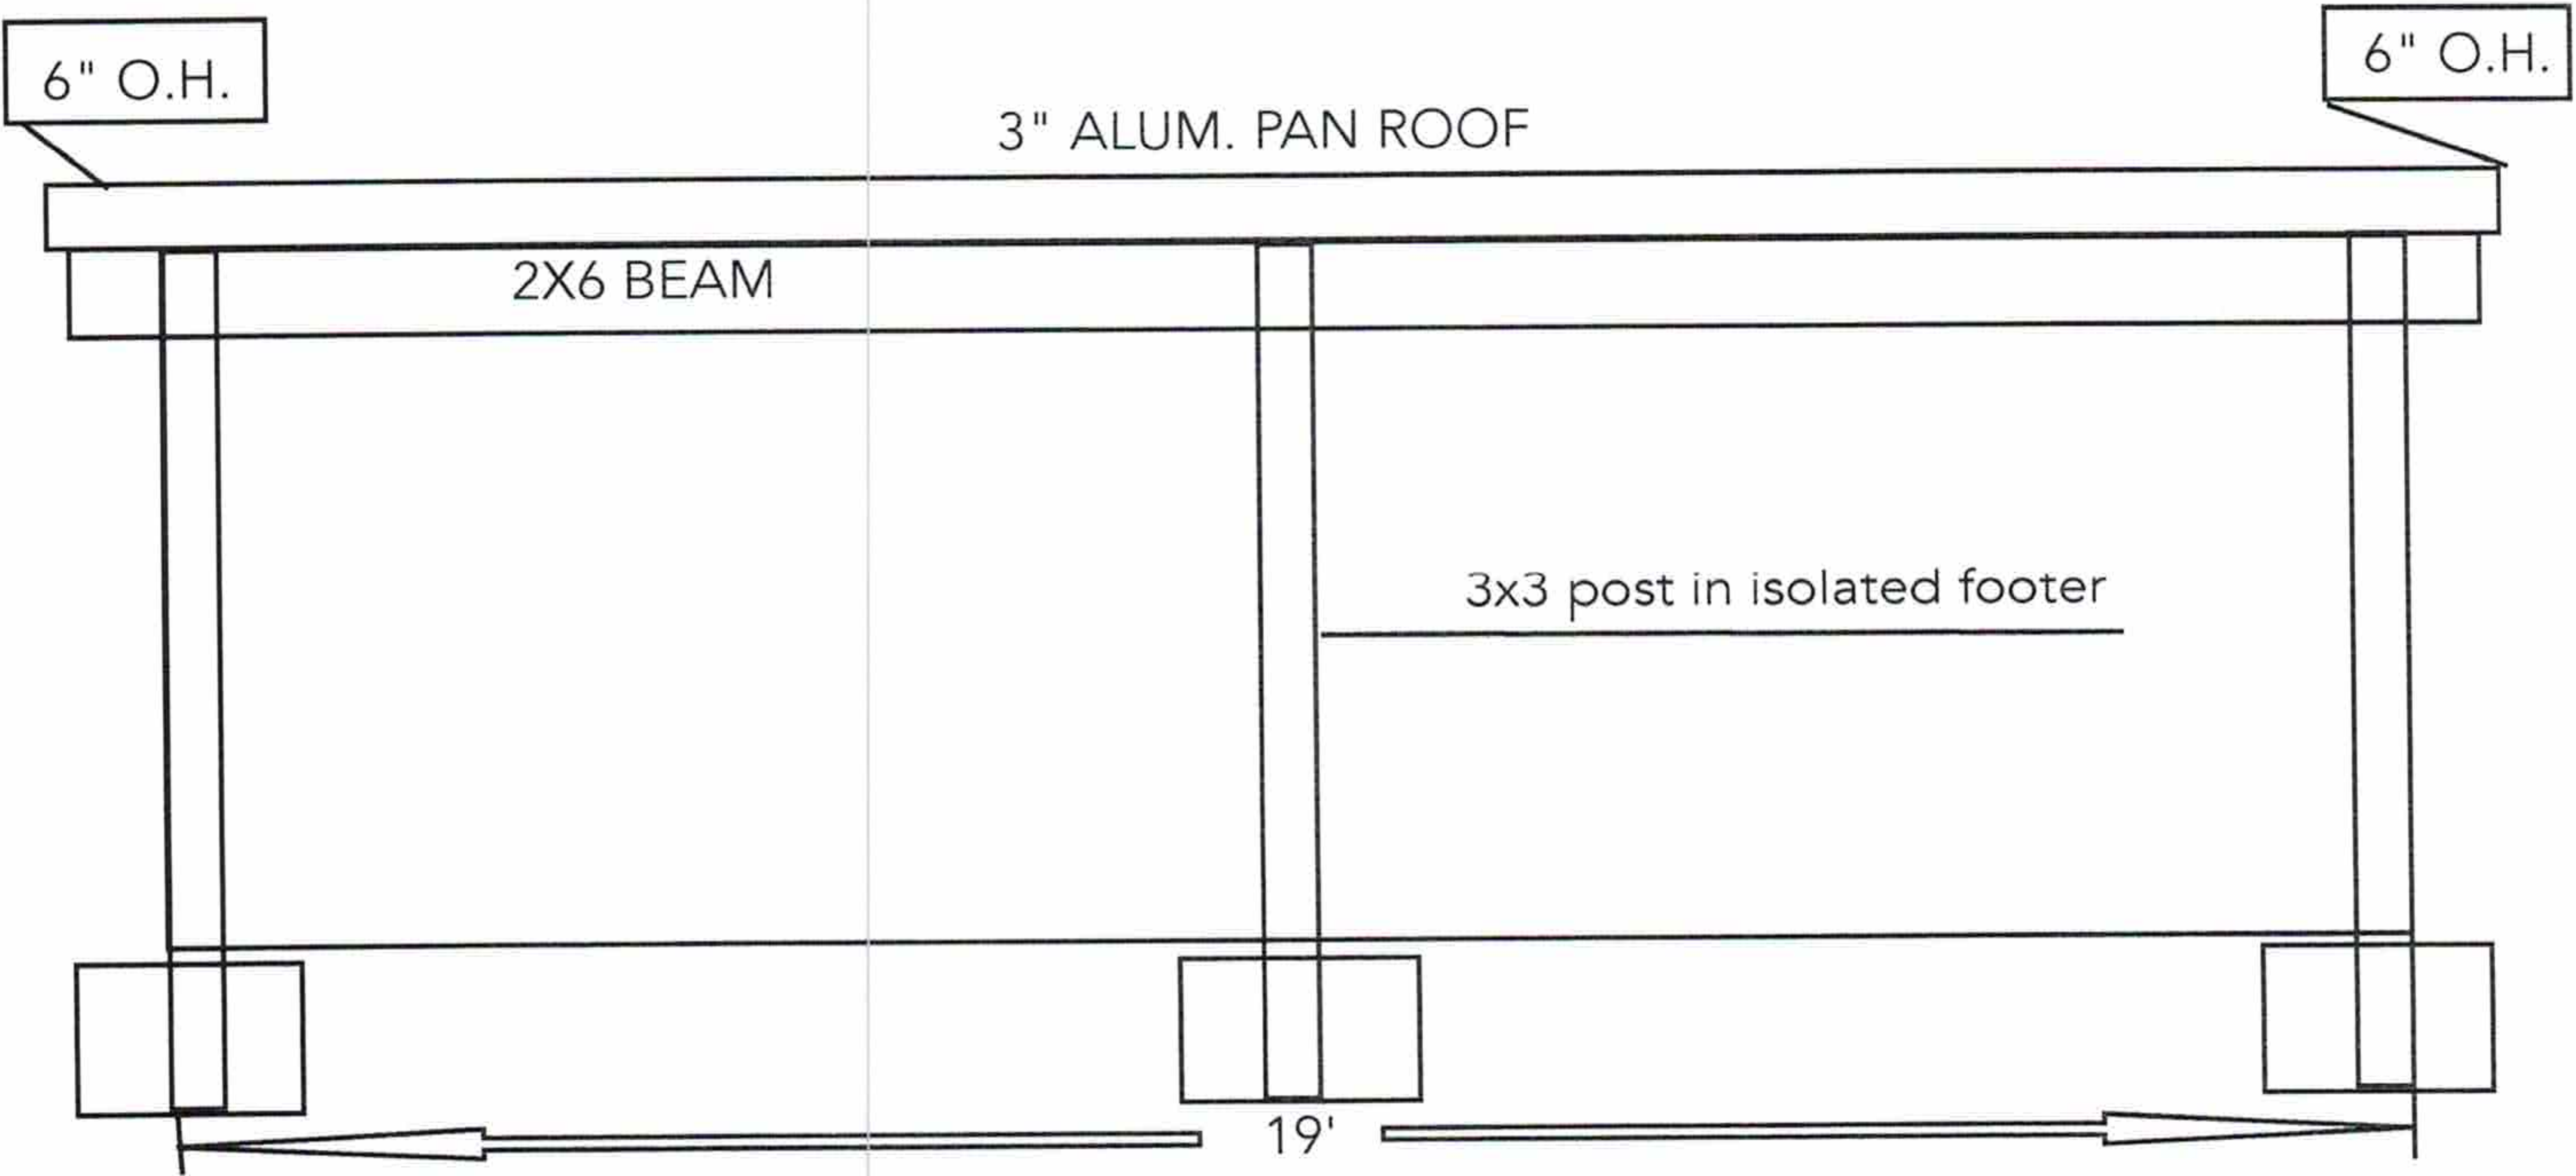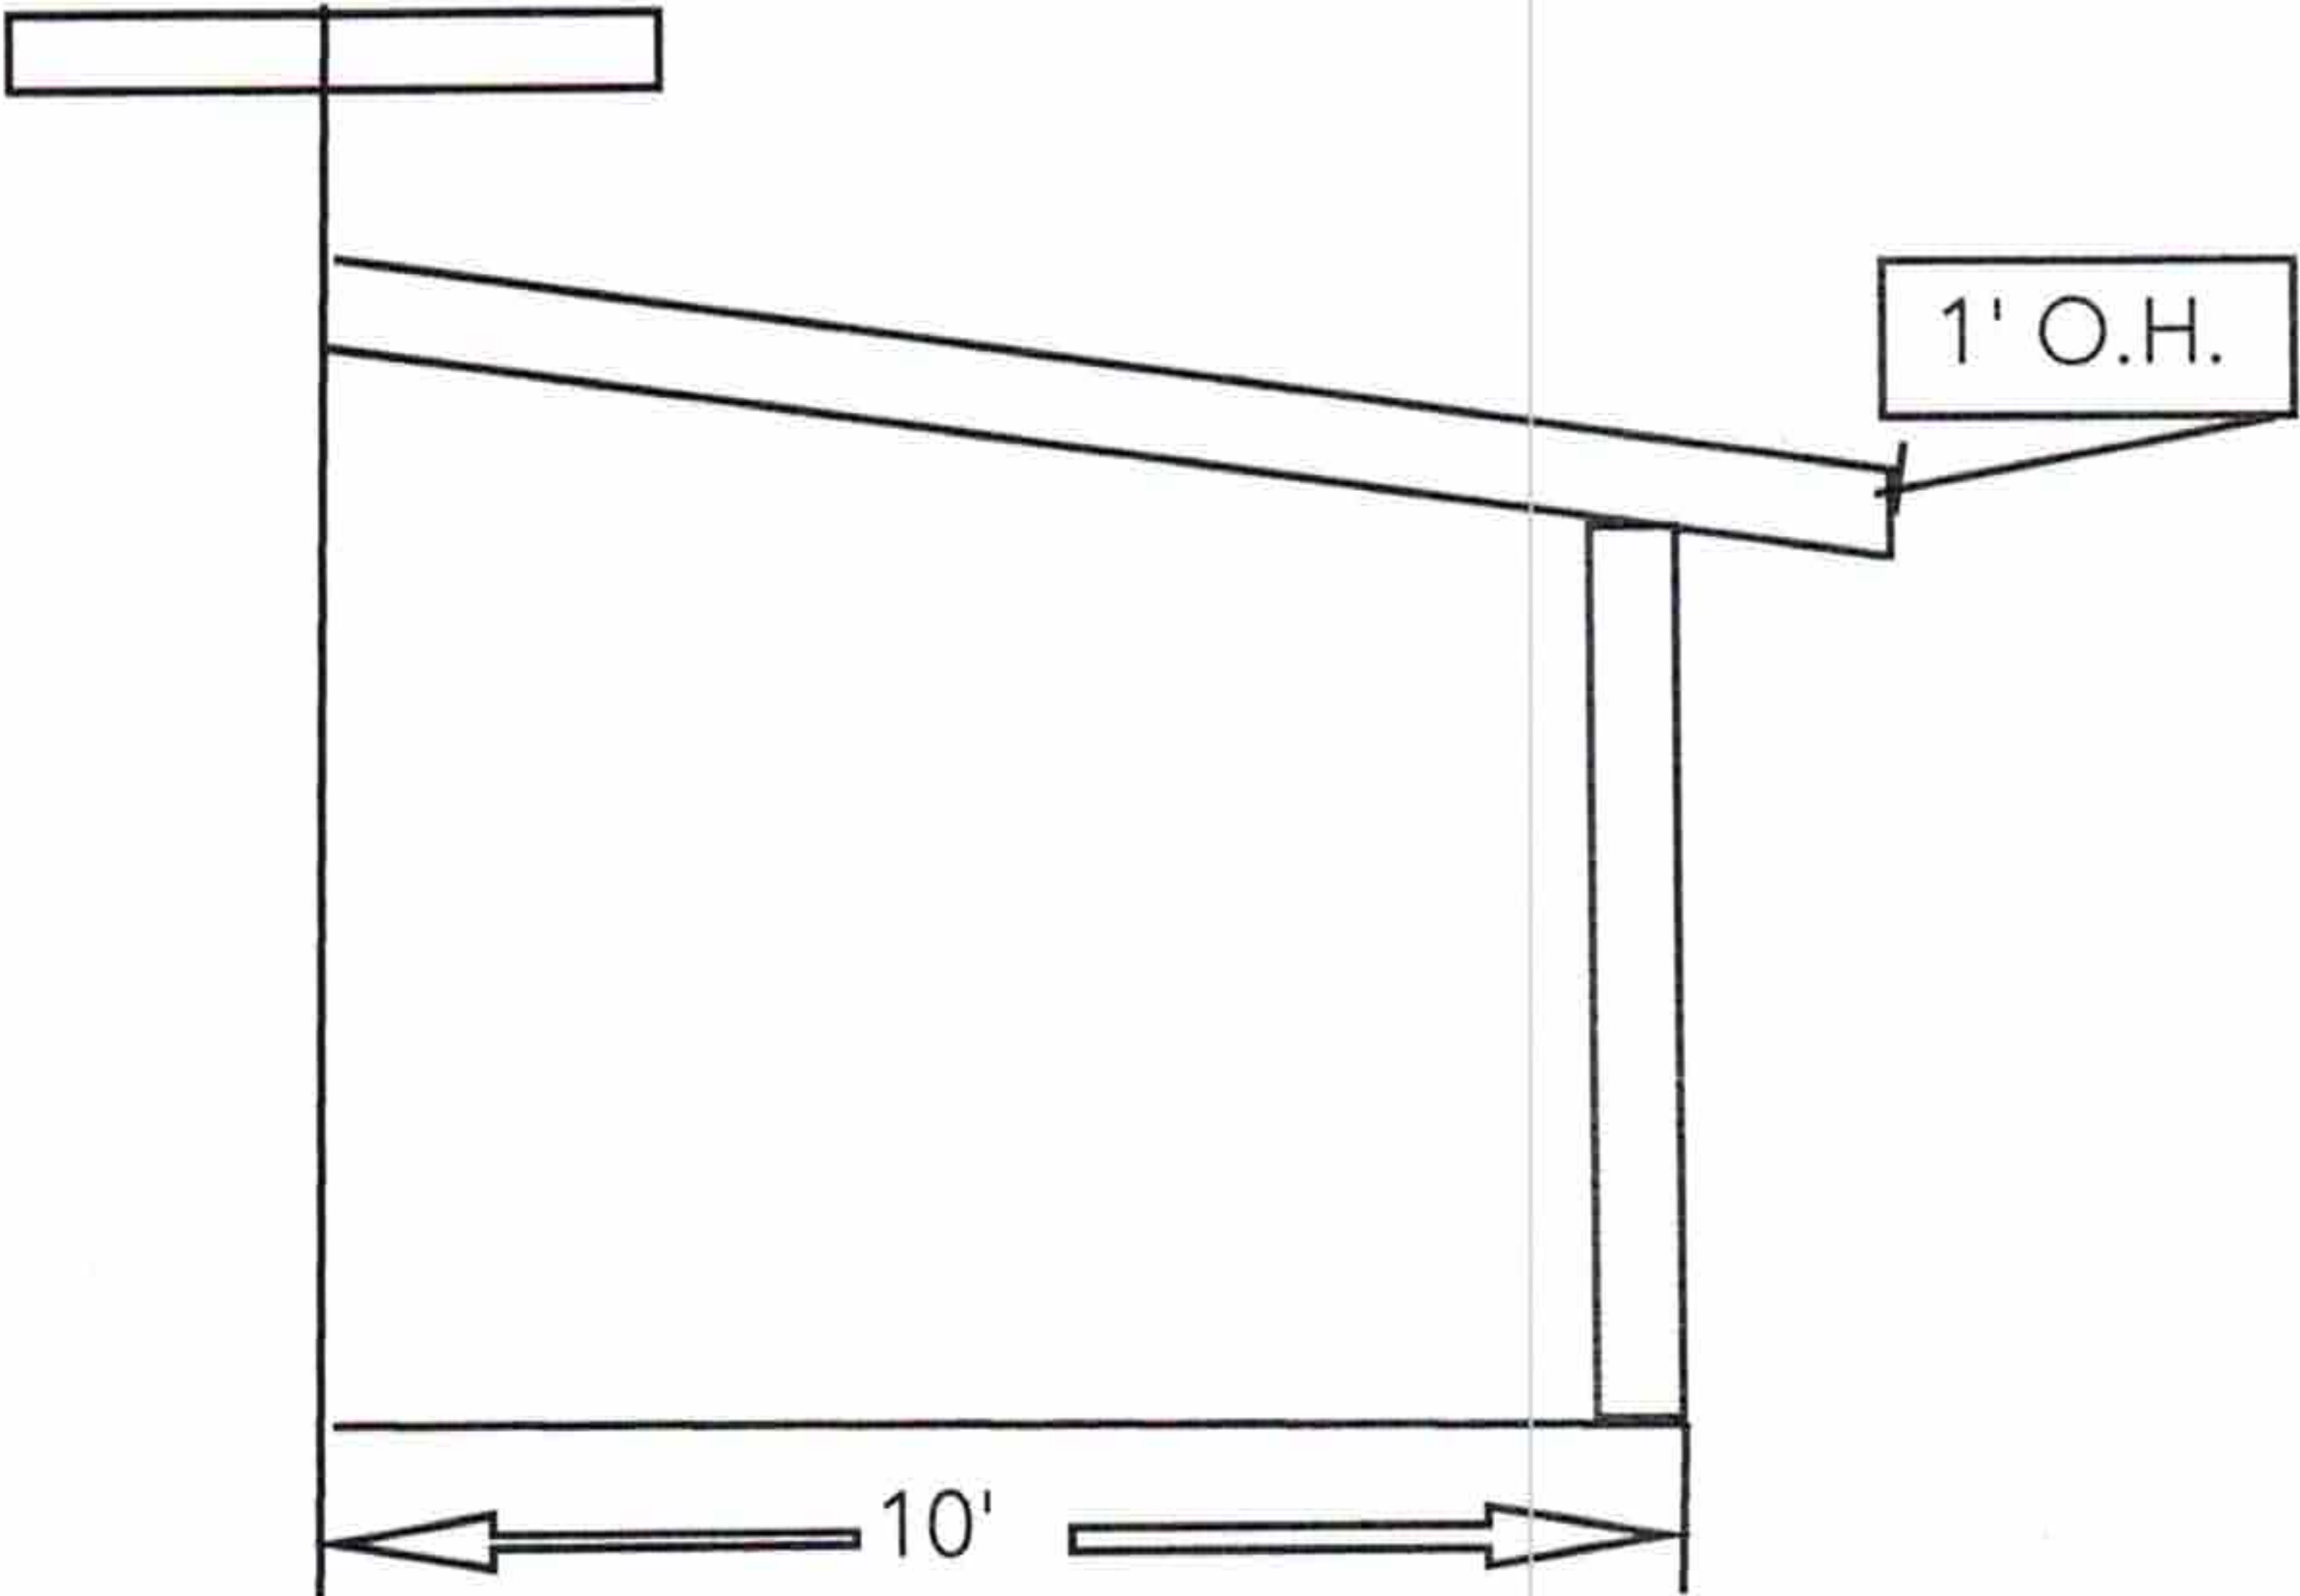

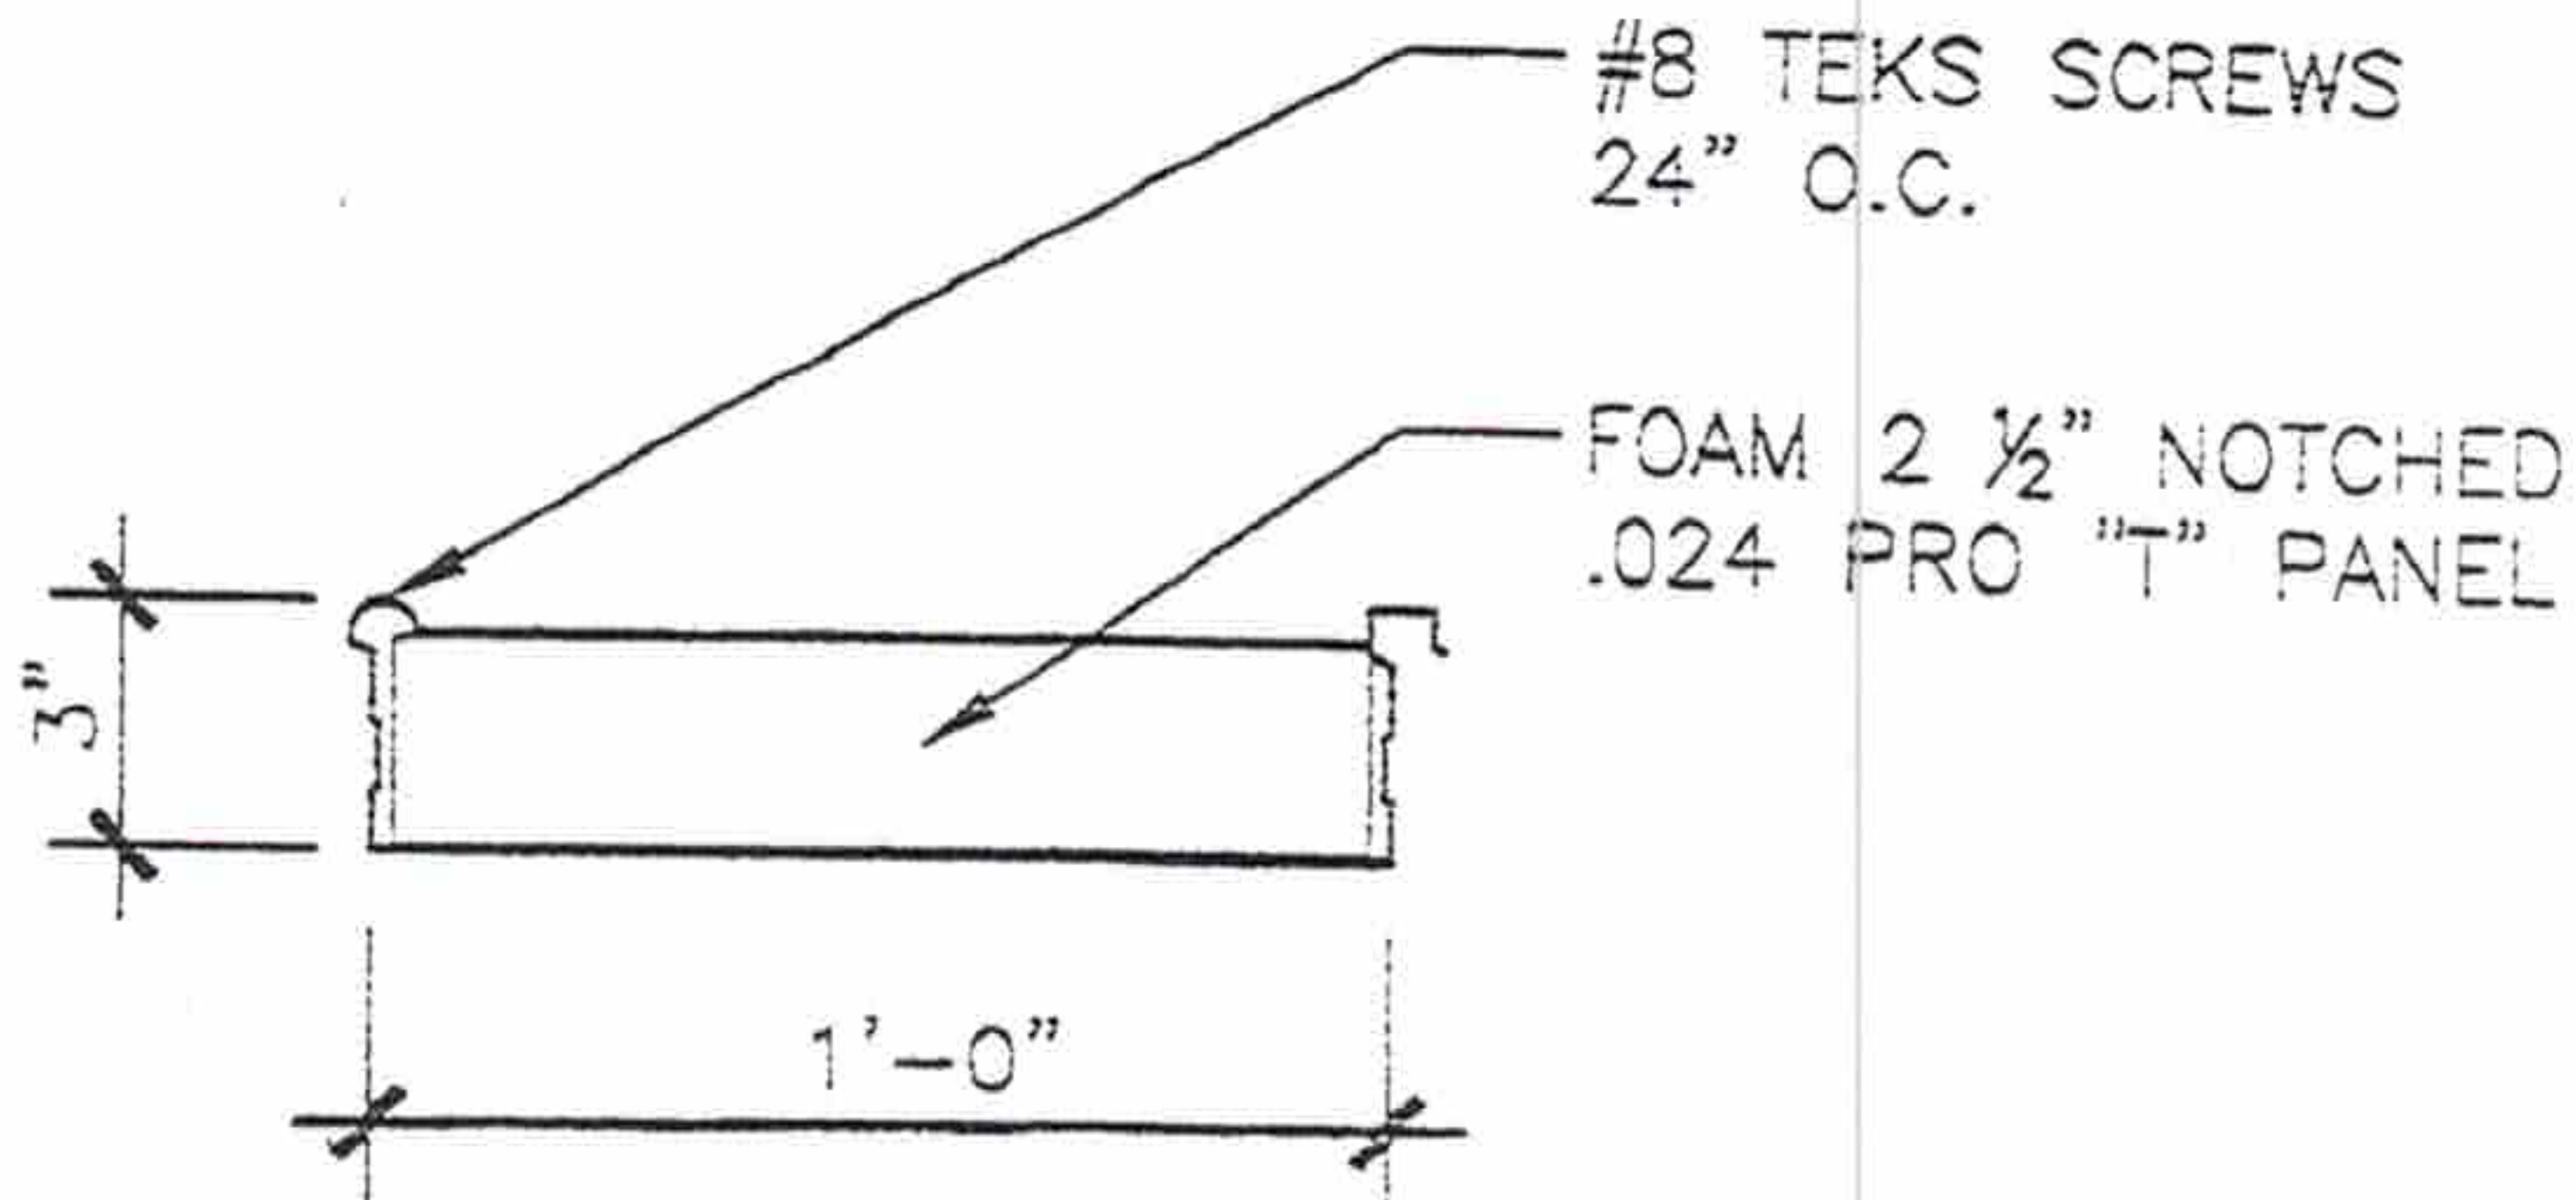


Riser Pan


1 1/2" = 1'-0"

3" x 3" Alum. Post
or 4x4 P.T. Post

2-#5 Bars

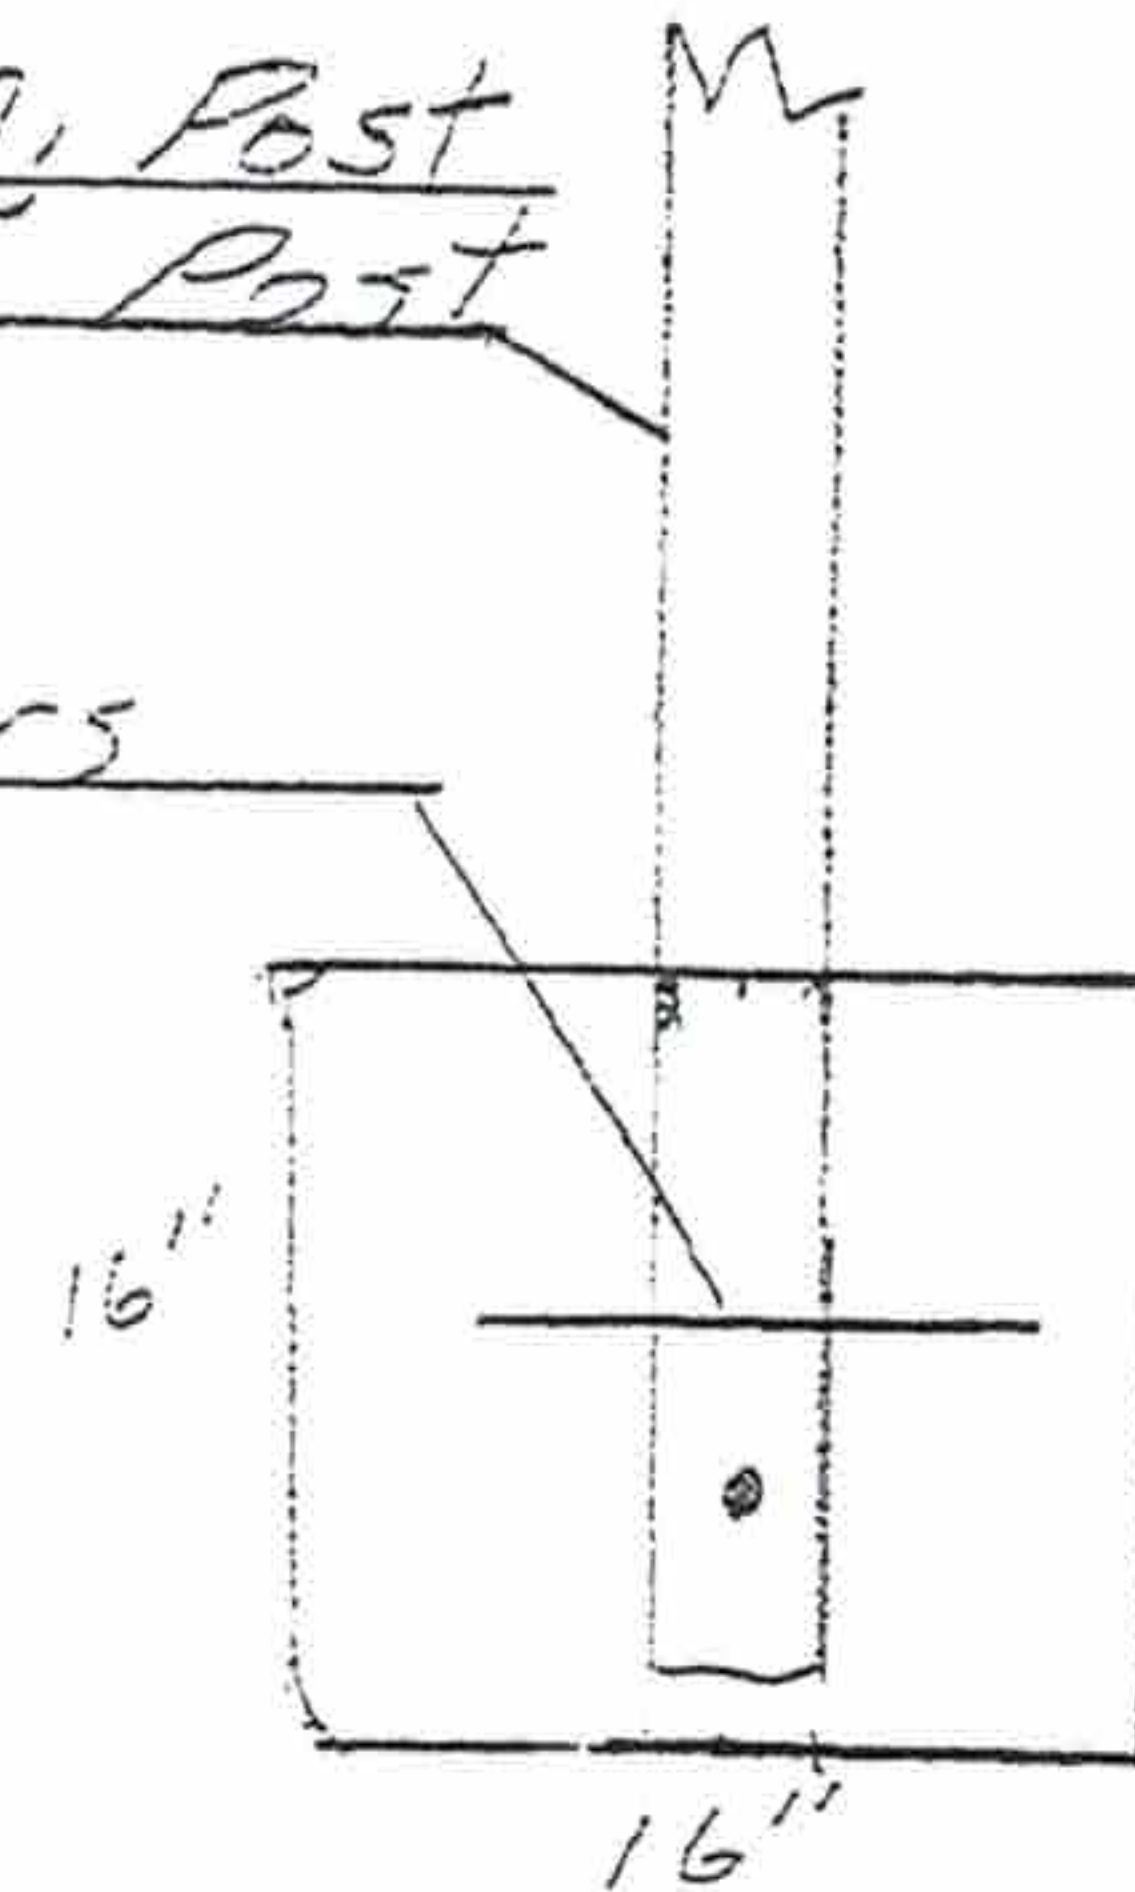



Post in Isolated Footer

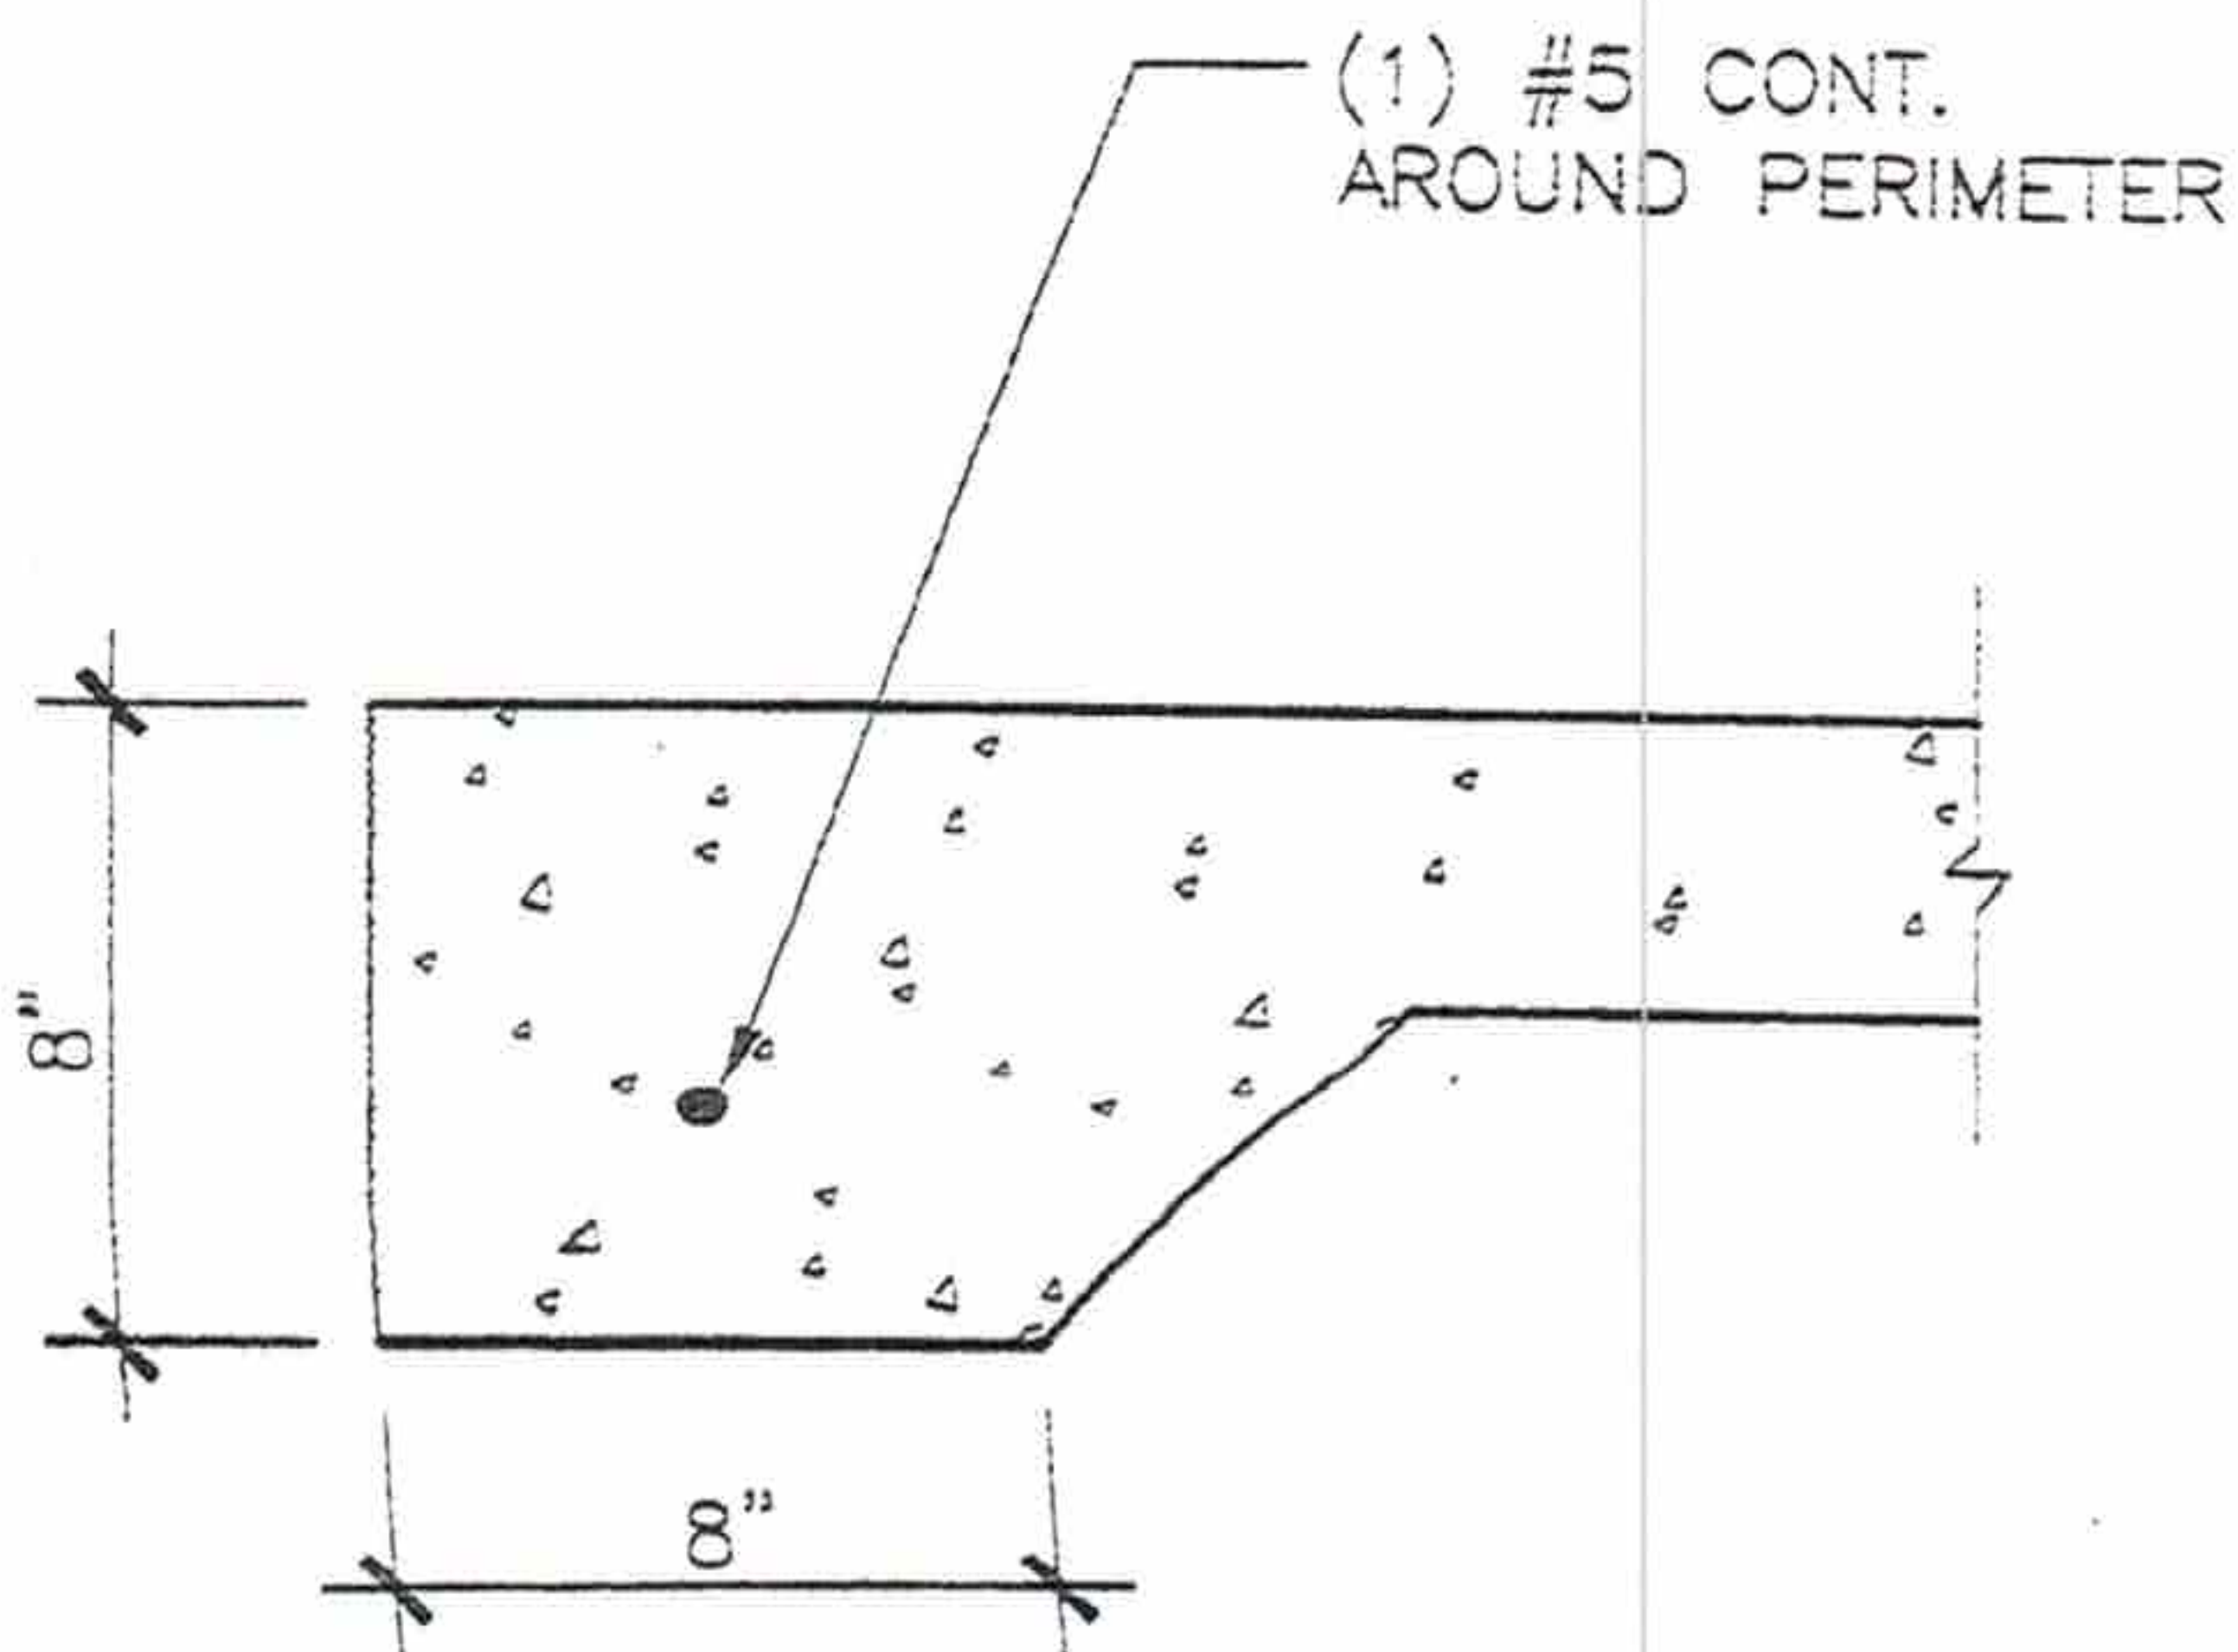



Slab Footing

1 1/2" = 1'-0"

H
O
M
E

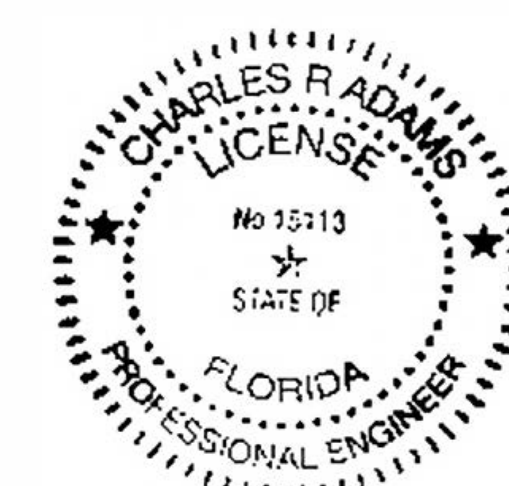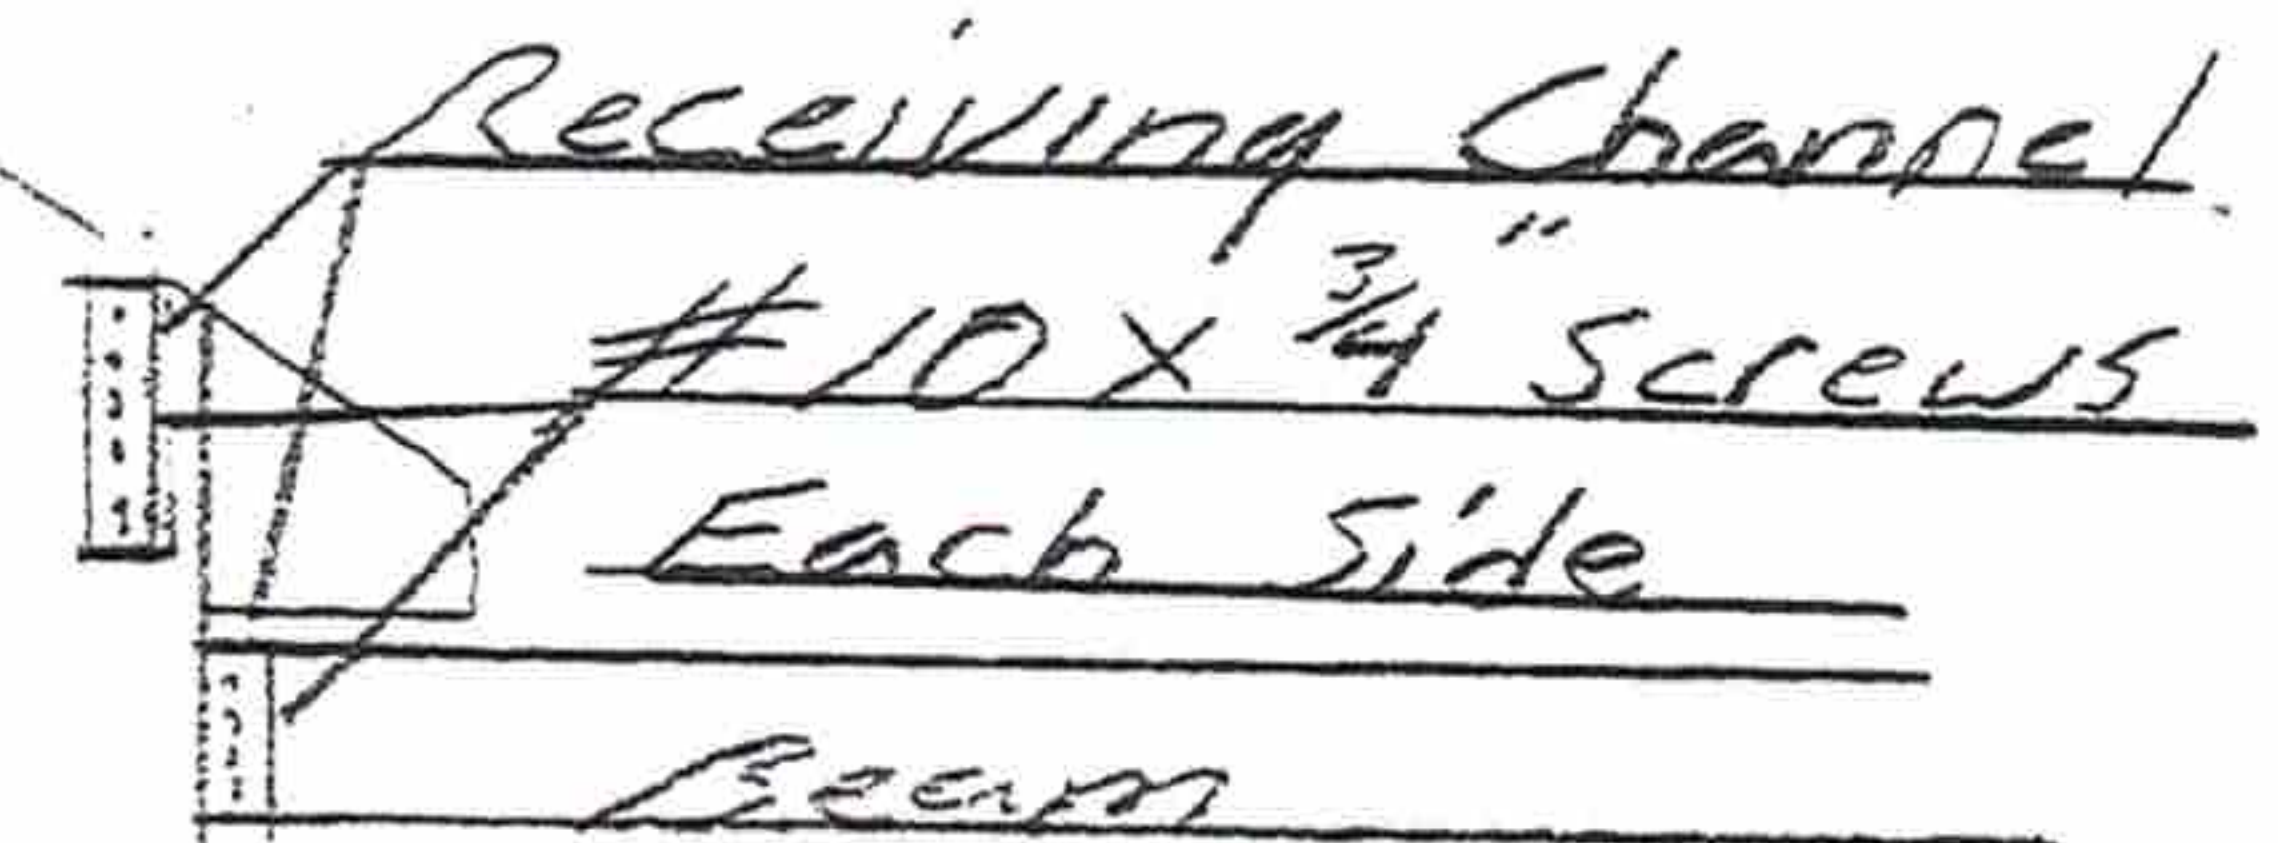


Beam to Existing Home

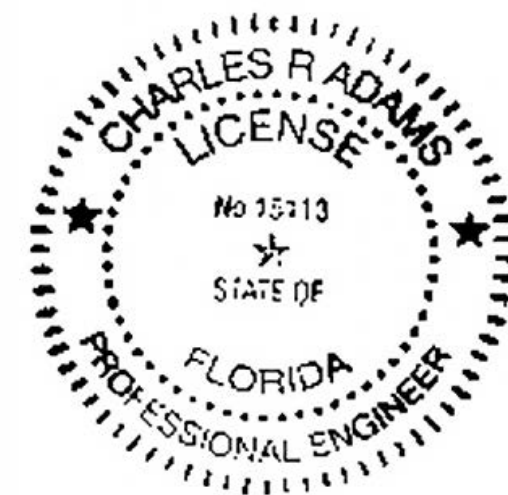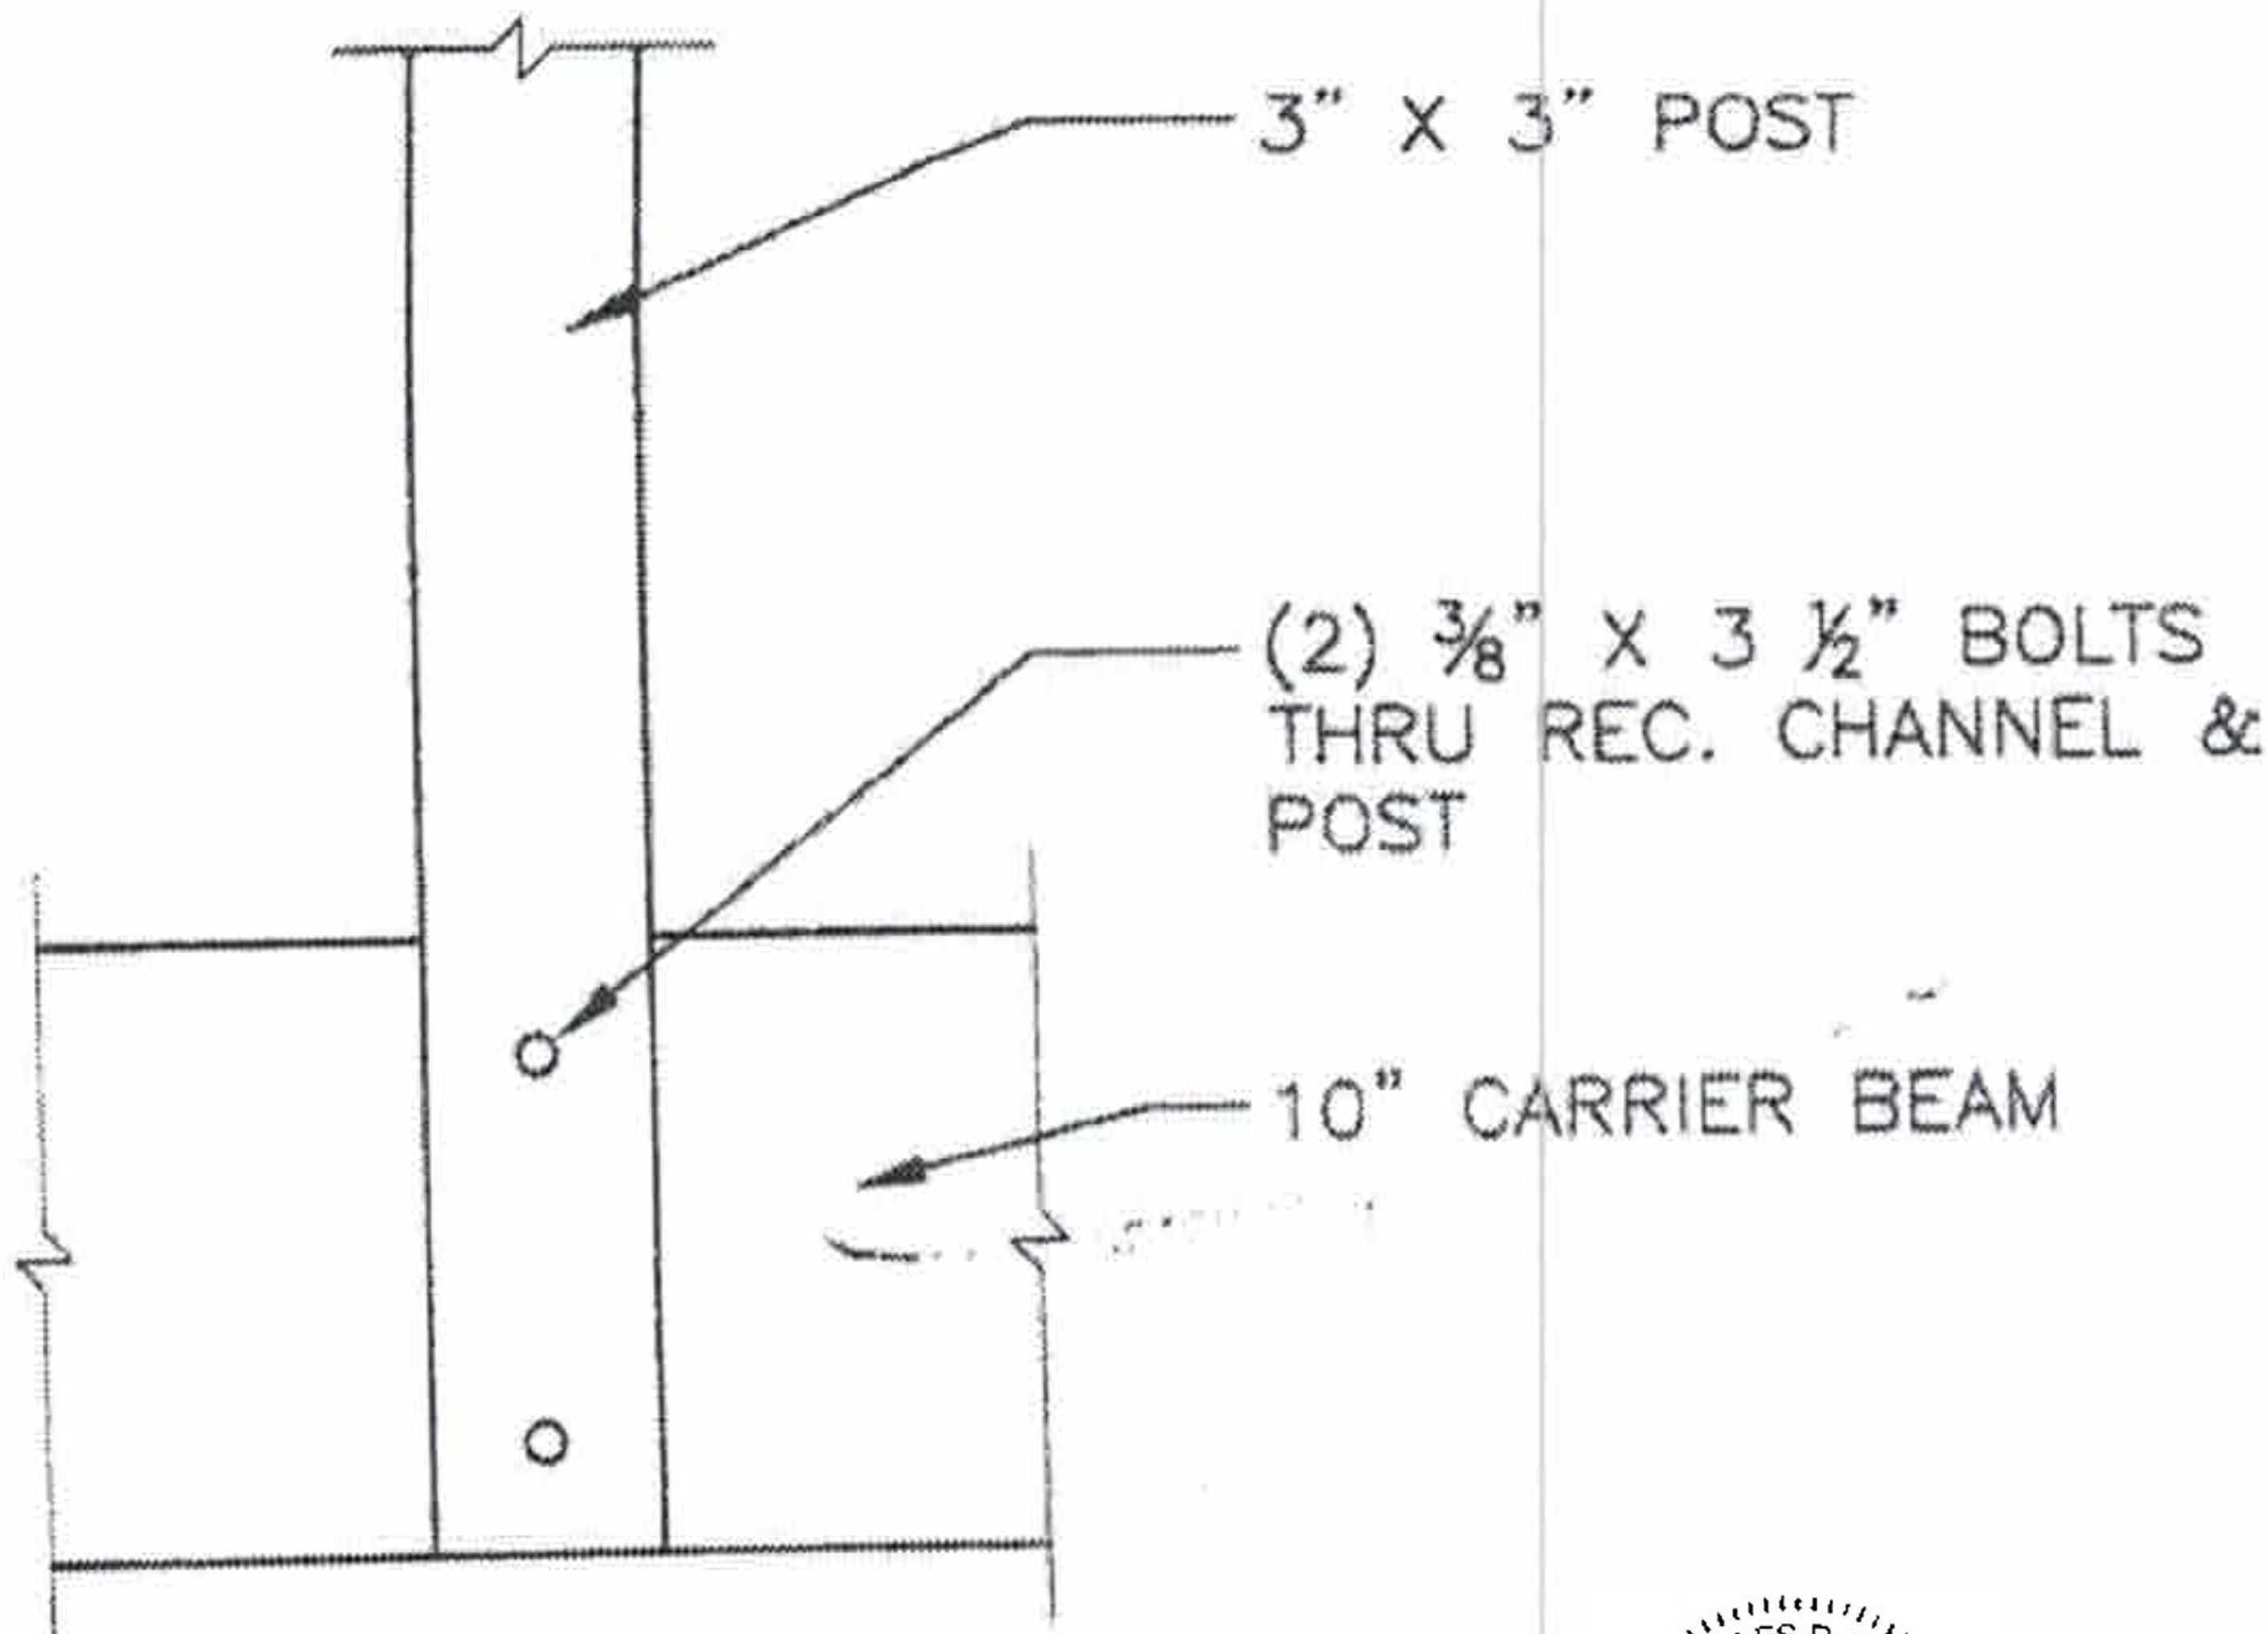

Post to Carrier Beam


1 1/2" = 1'-0"

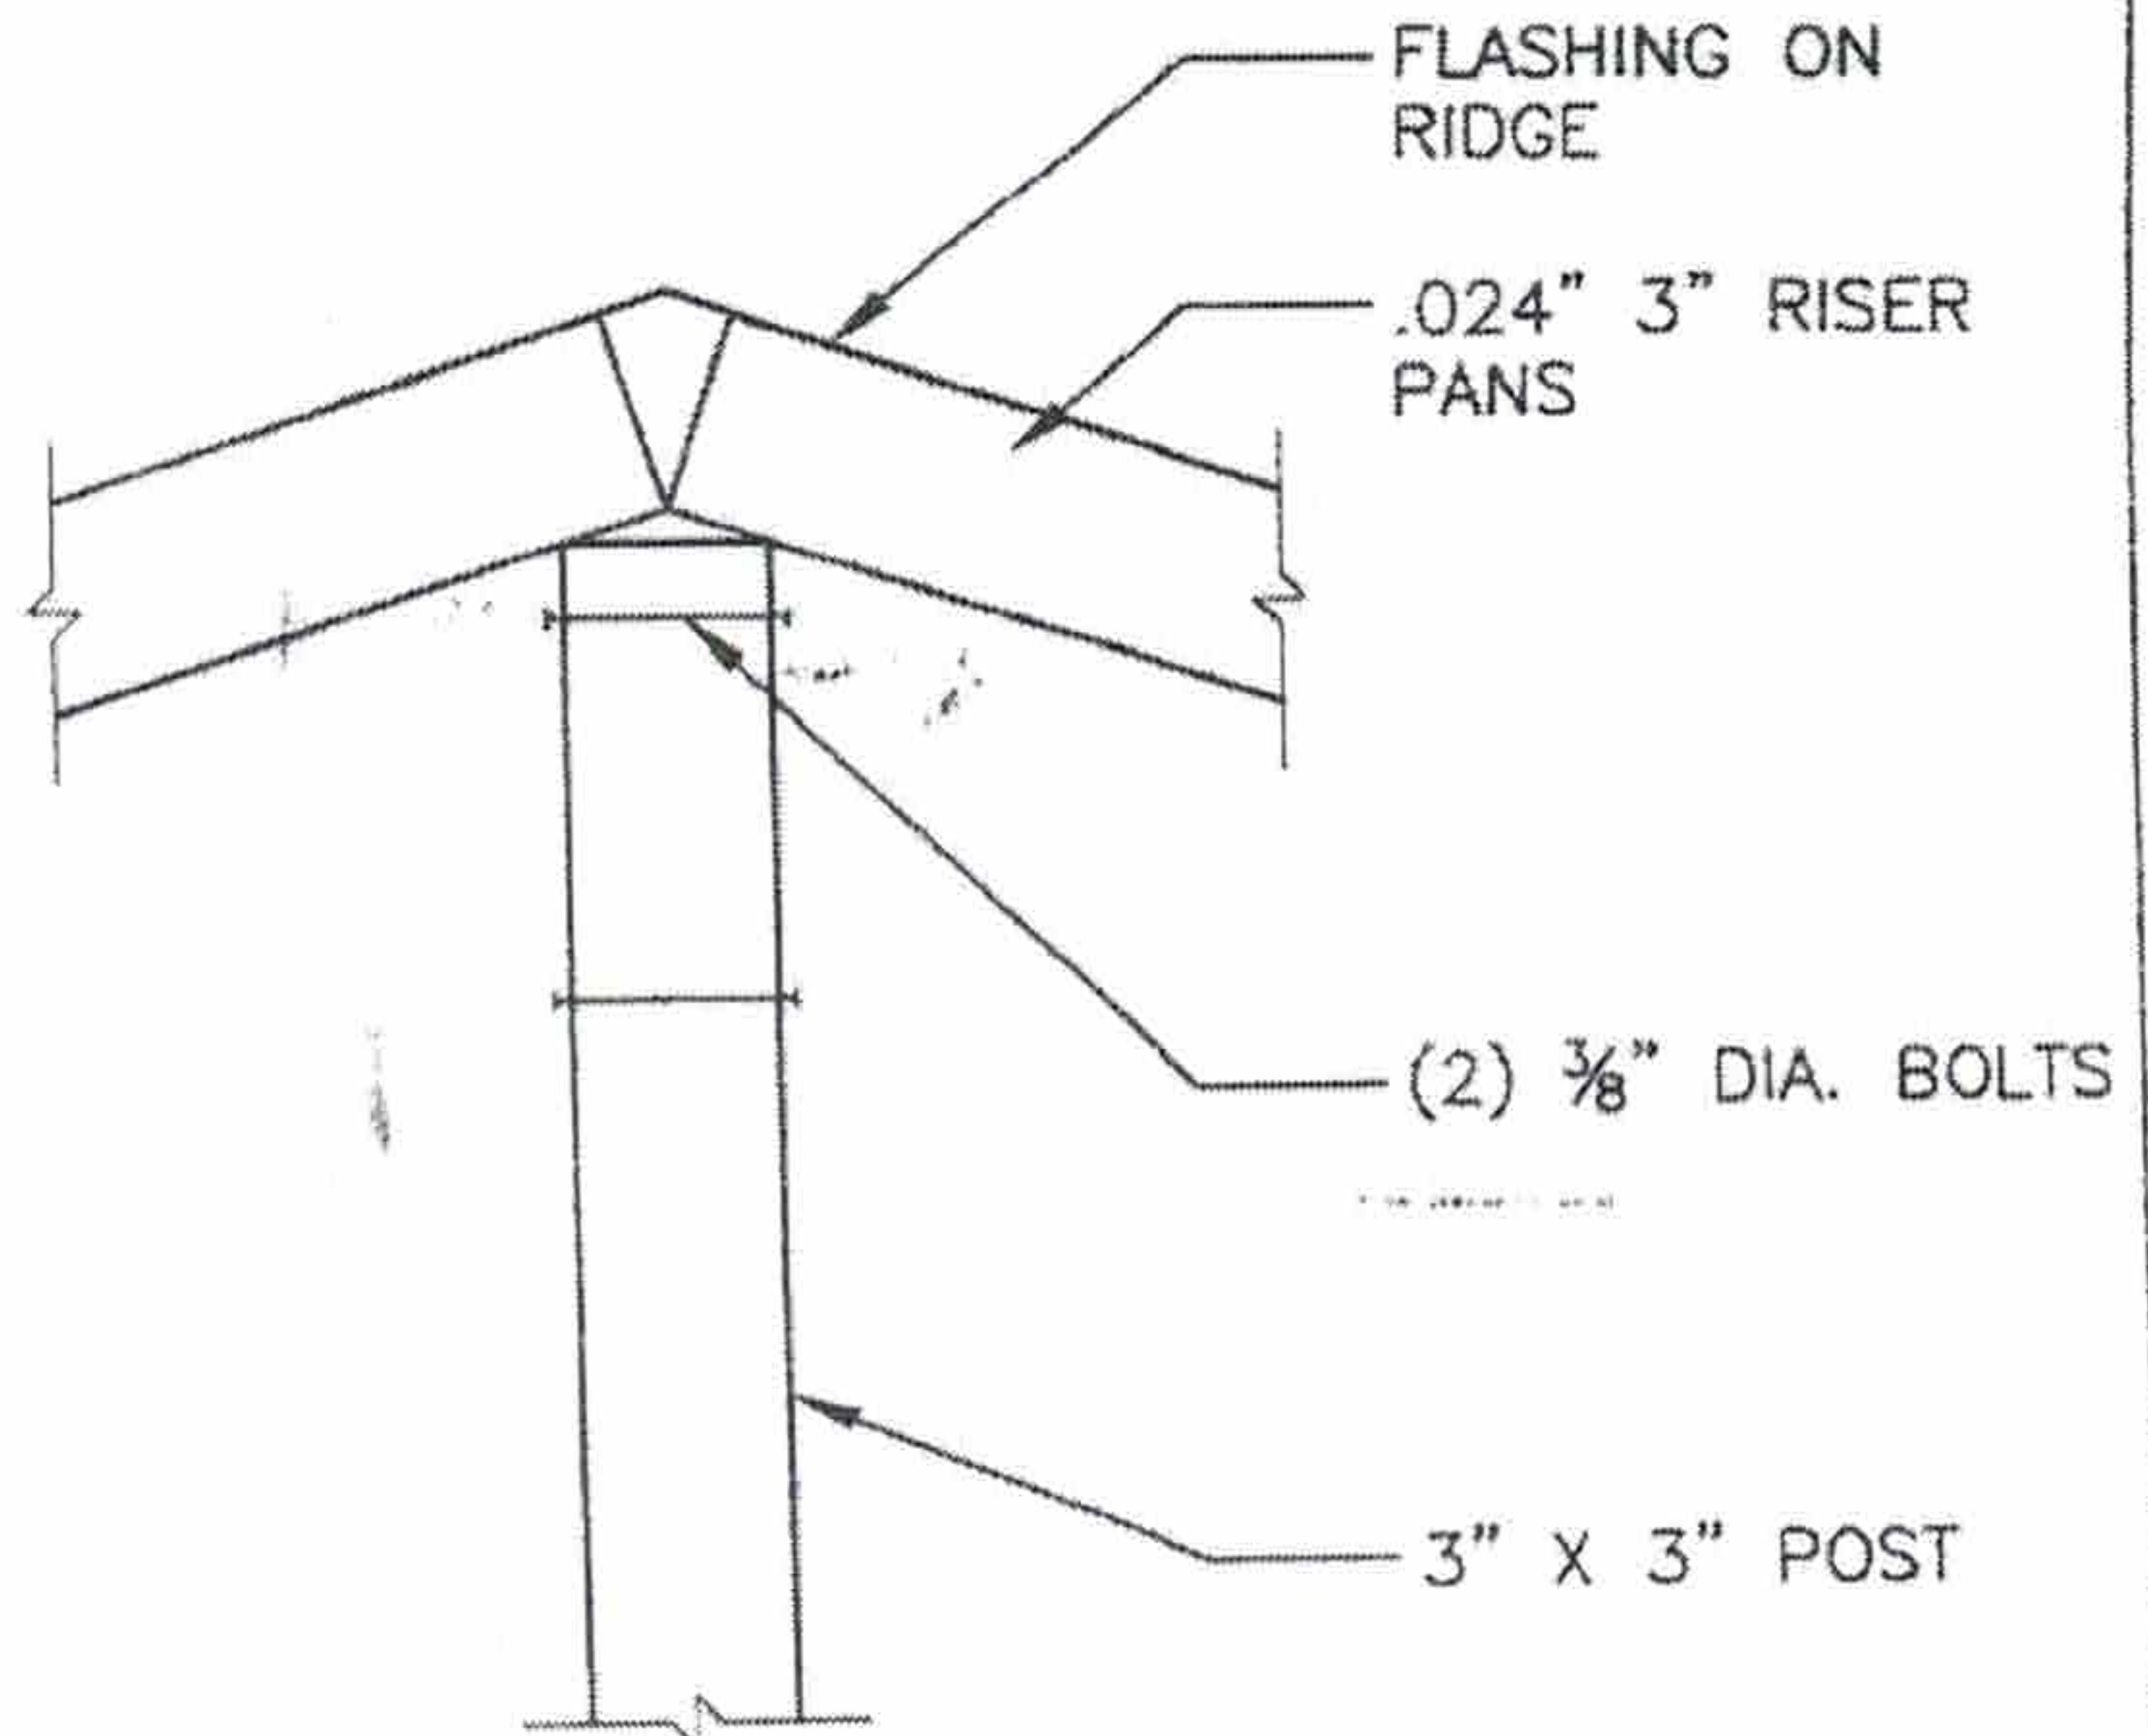

Post to Ridge Beam



1 1/2" = 1'-0"

SEAL ALL EXPOSED SCREWS

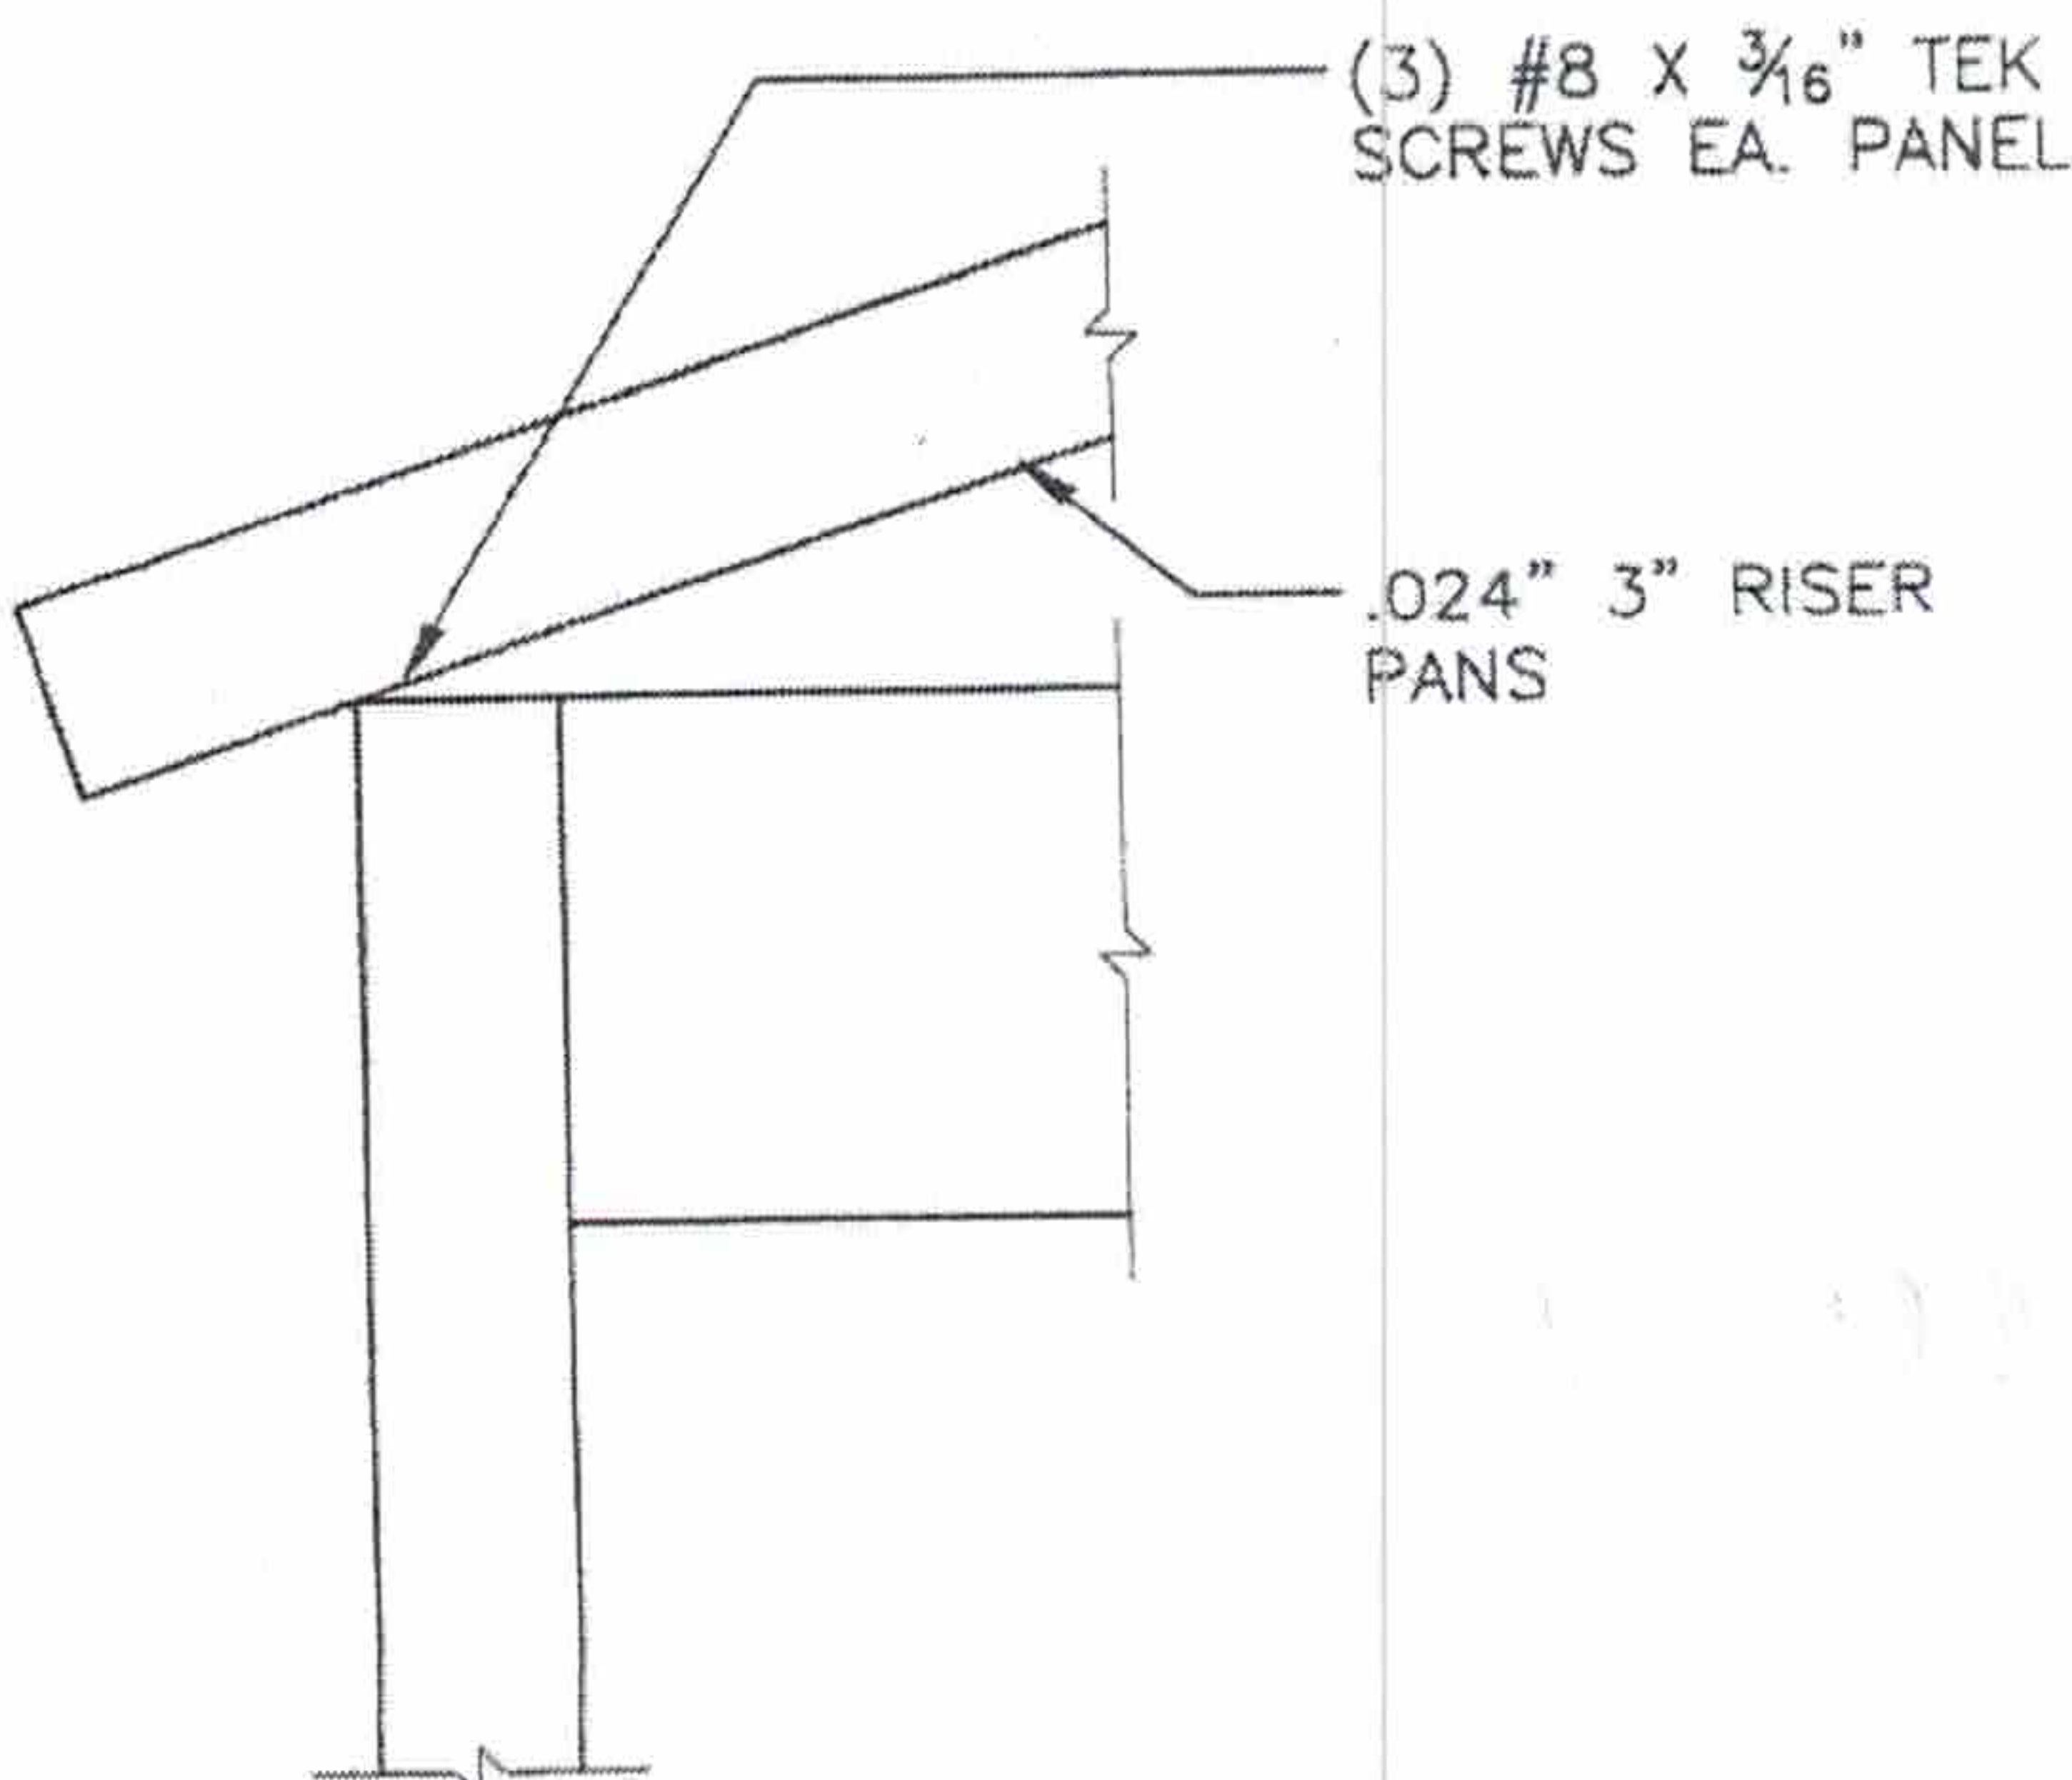


Pans Fastened to Edge Beam

1 1/2" = 1'-0"

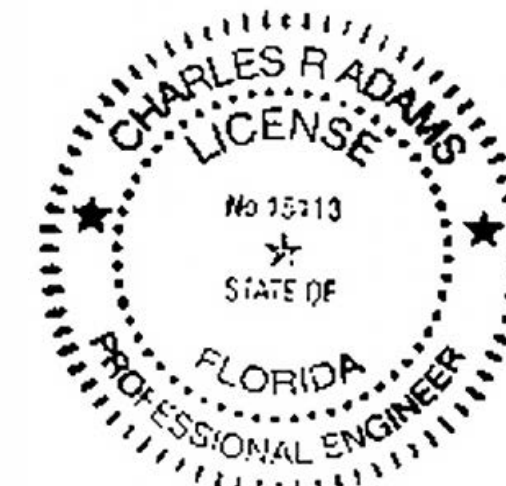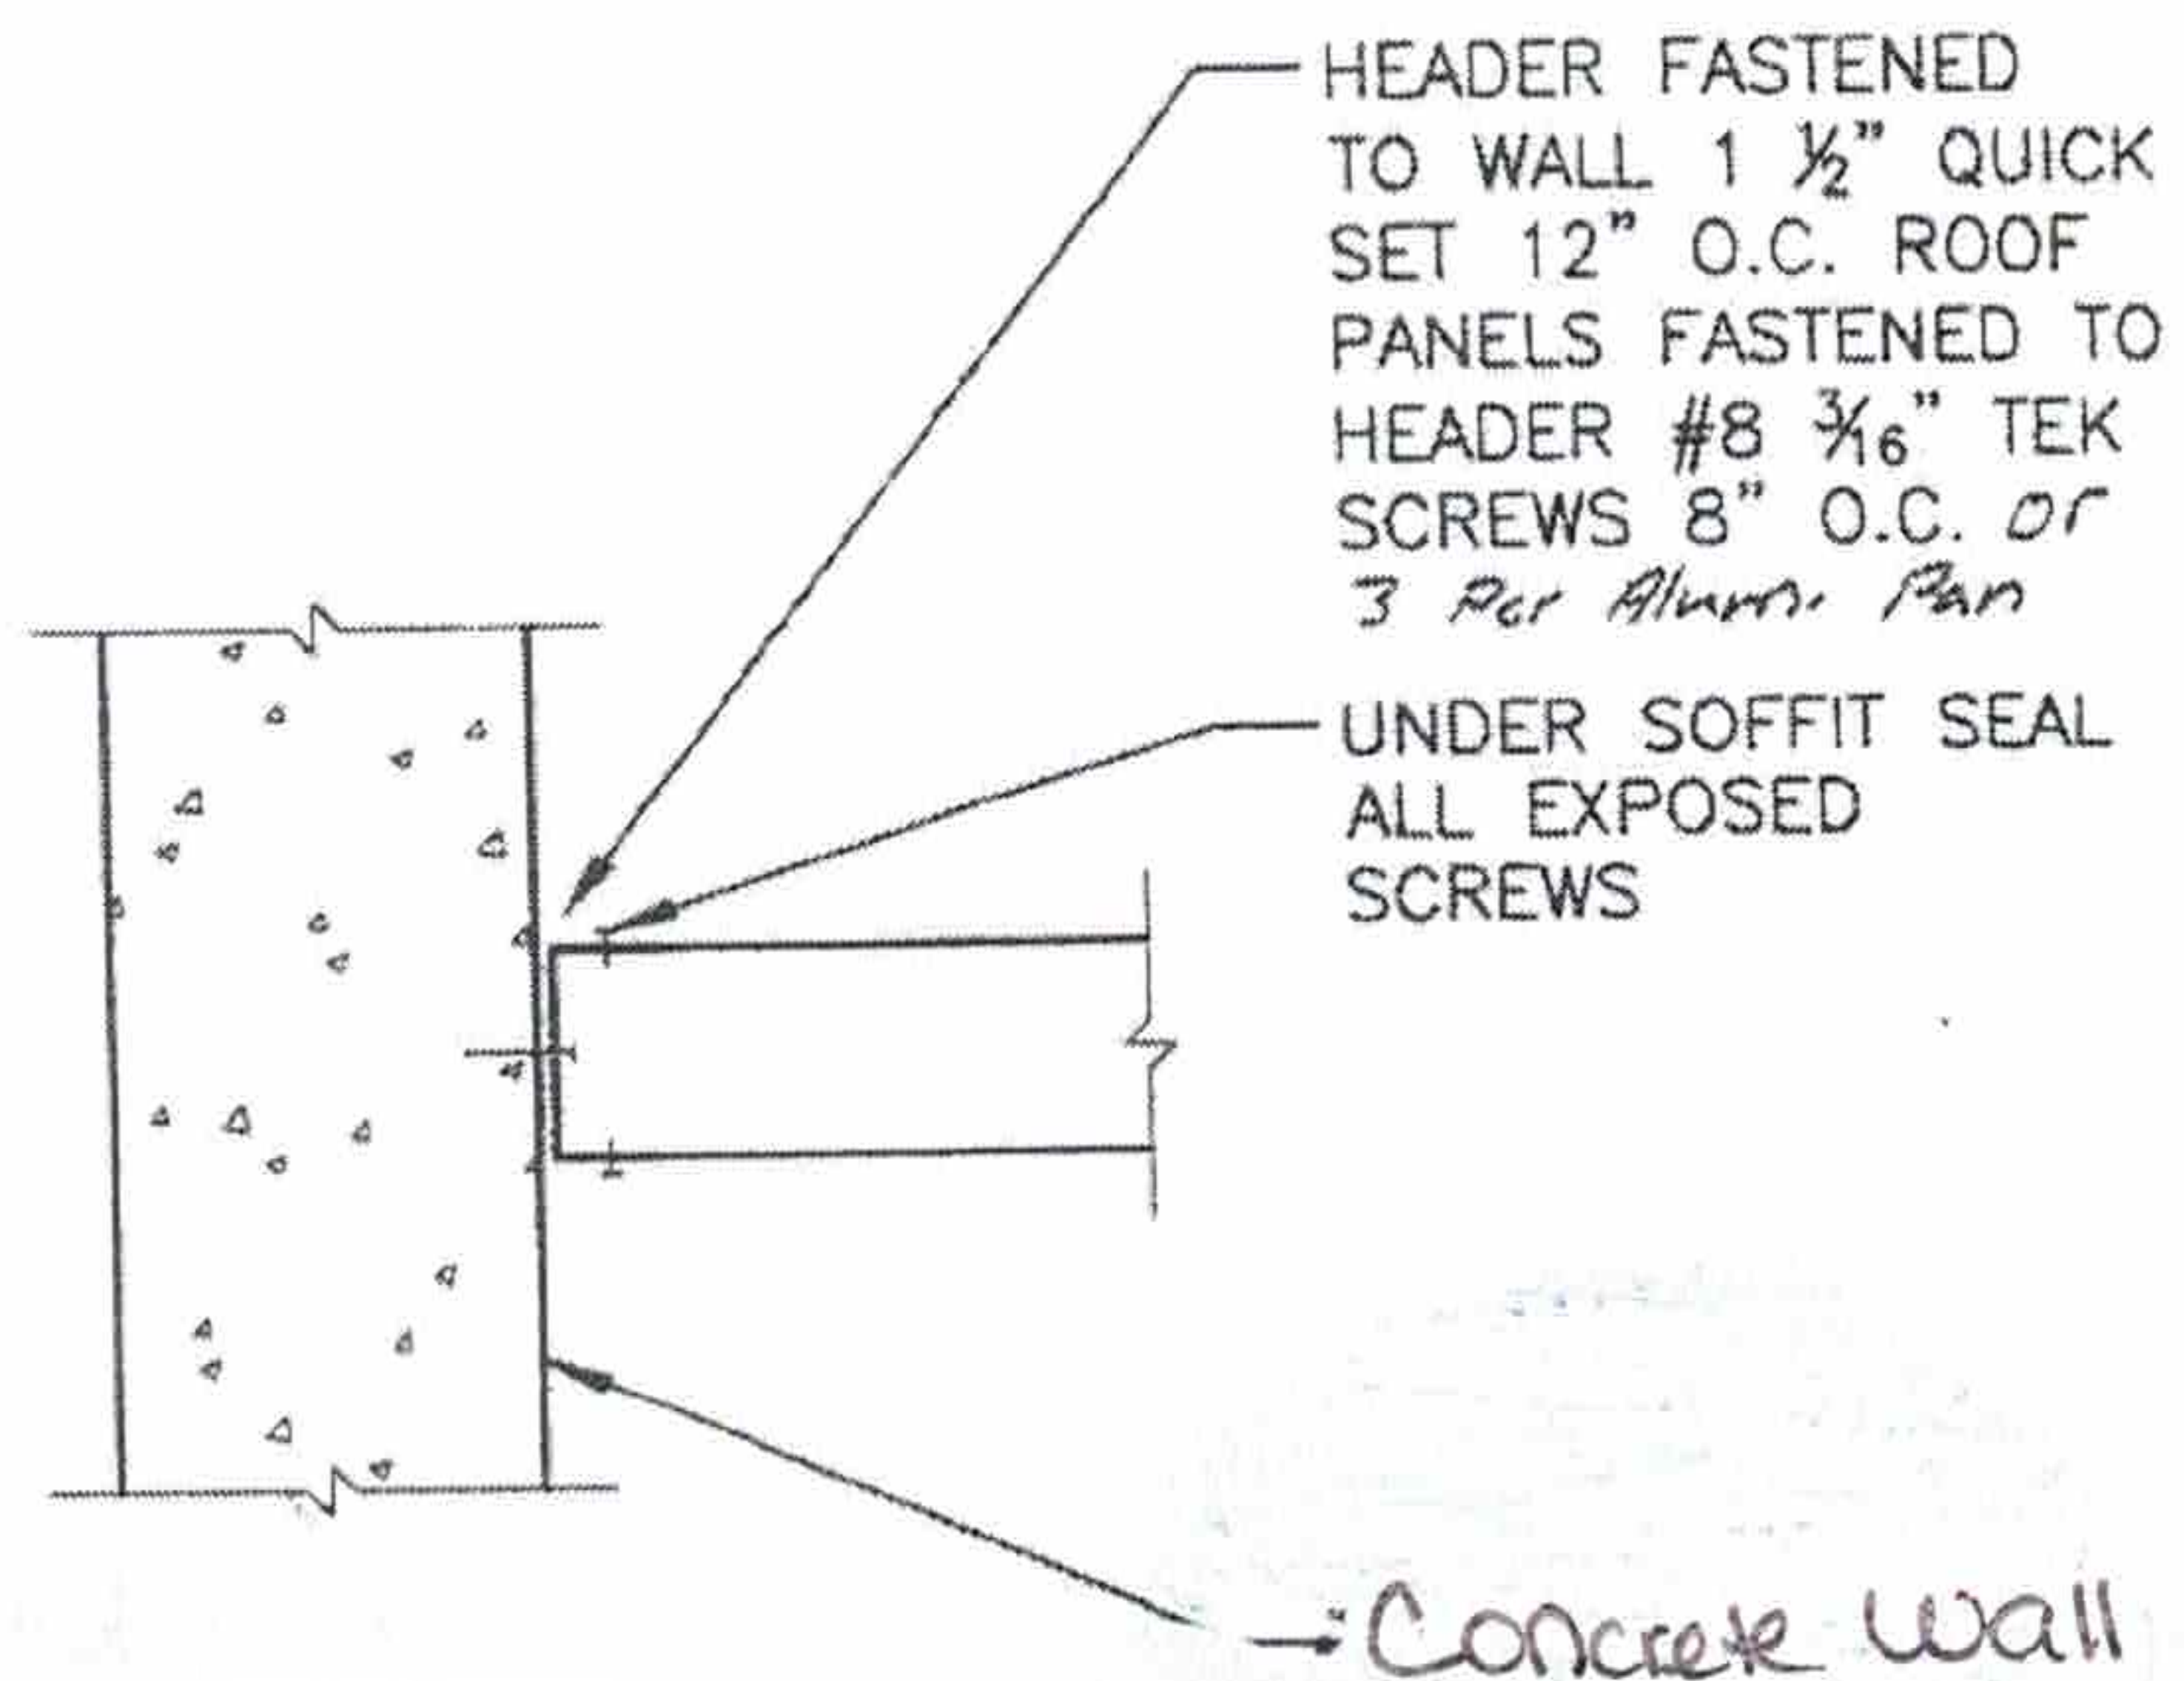

Panel to Wall


1 1/2" = 1'-0"

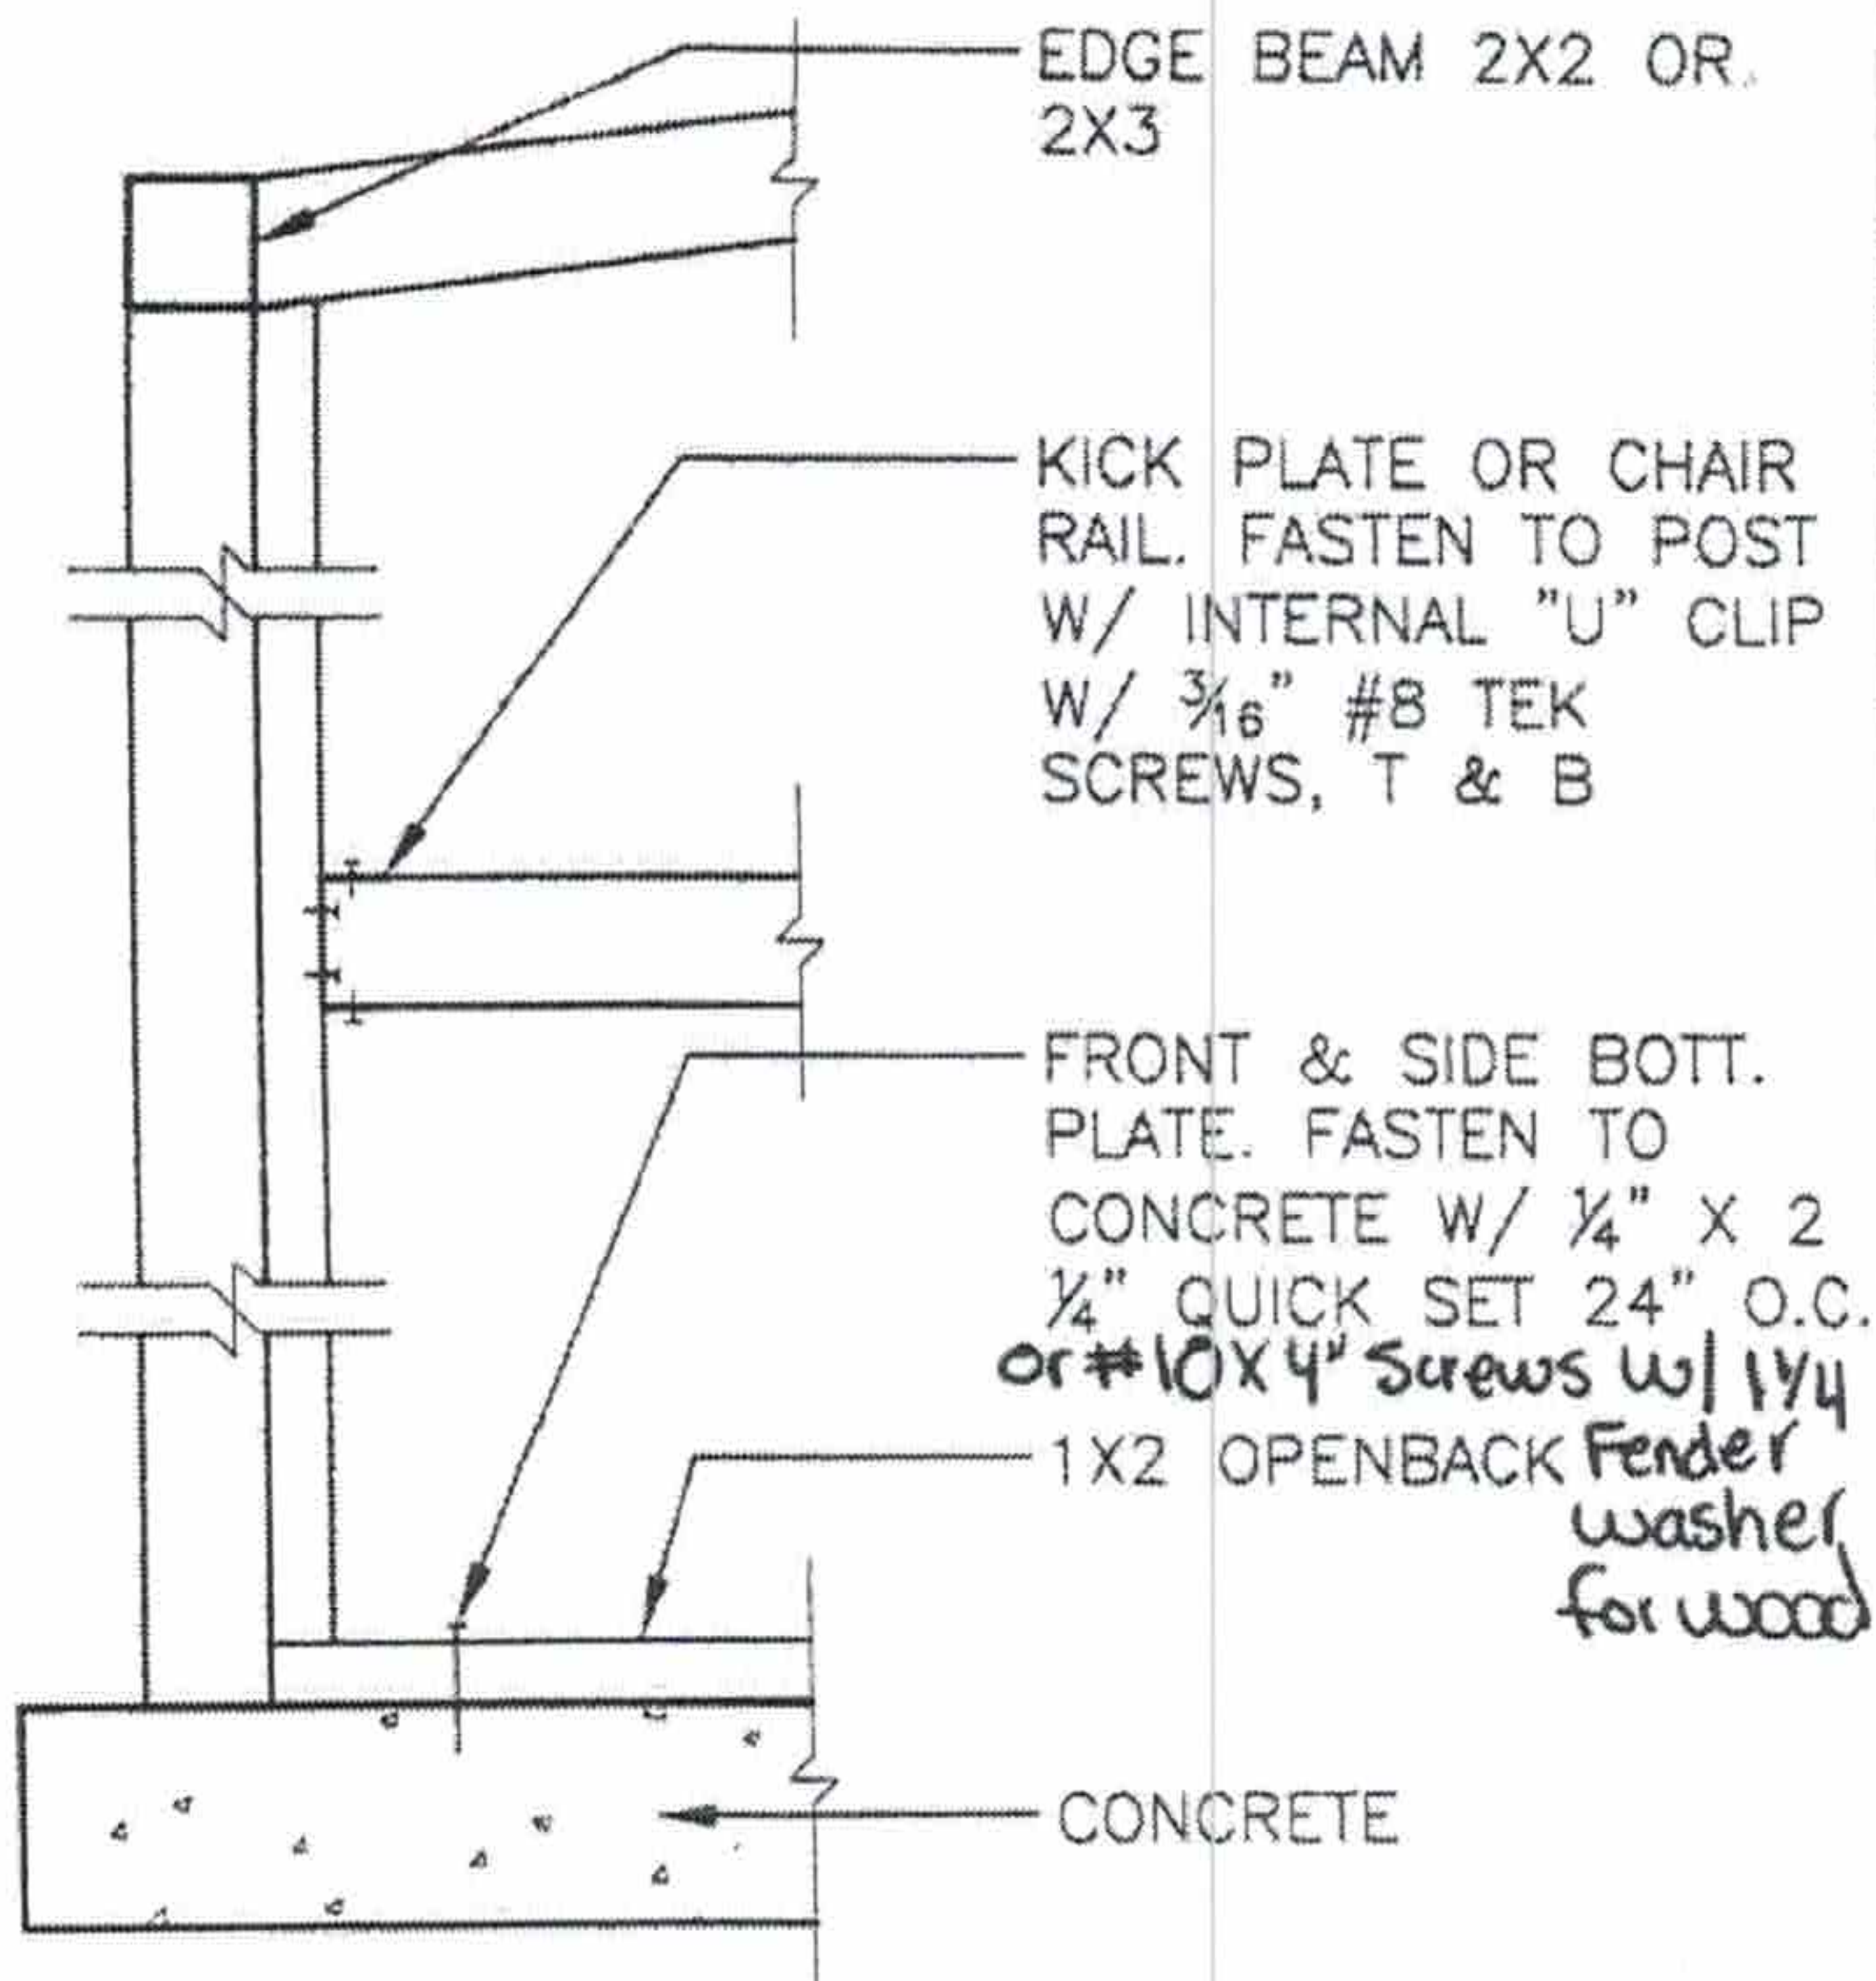

Screen Wall


1 1/2" = 1'-0"

SEAL ALL EXPOSED SCREWS

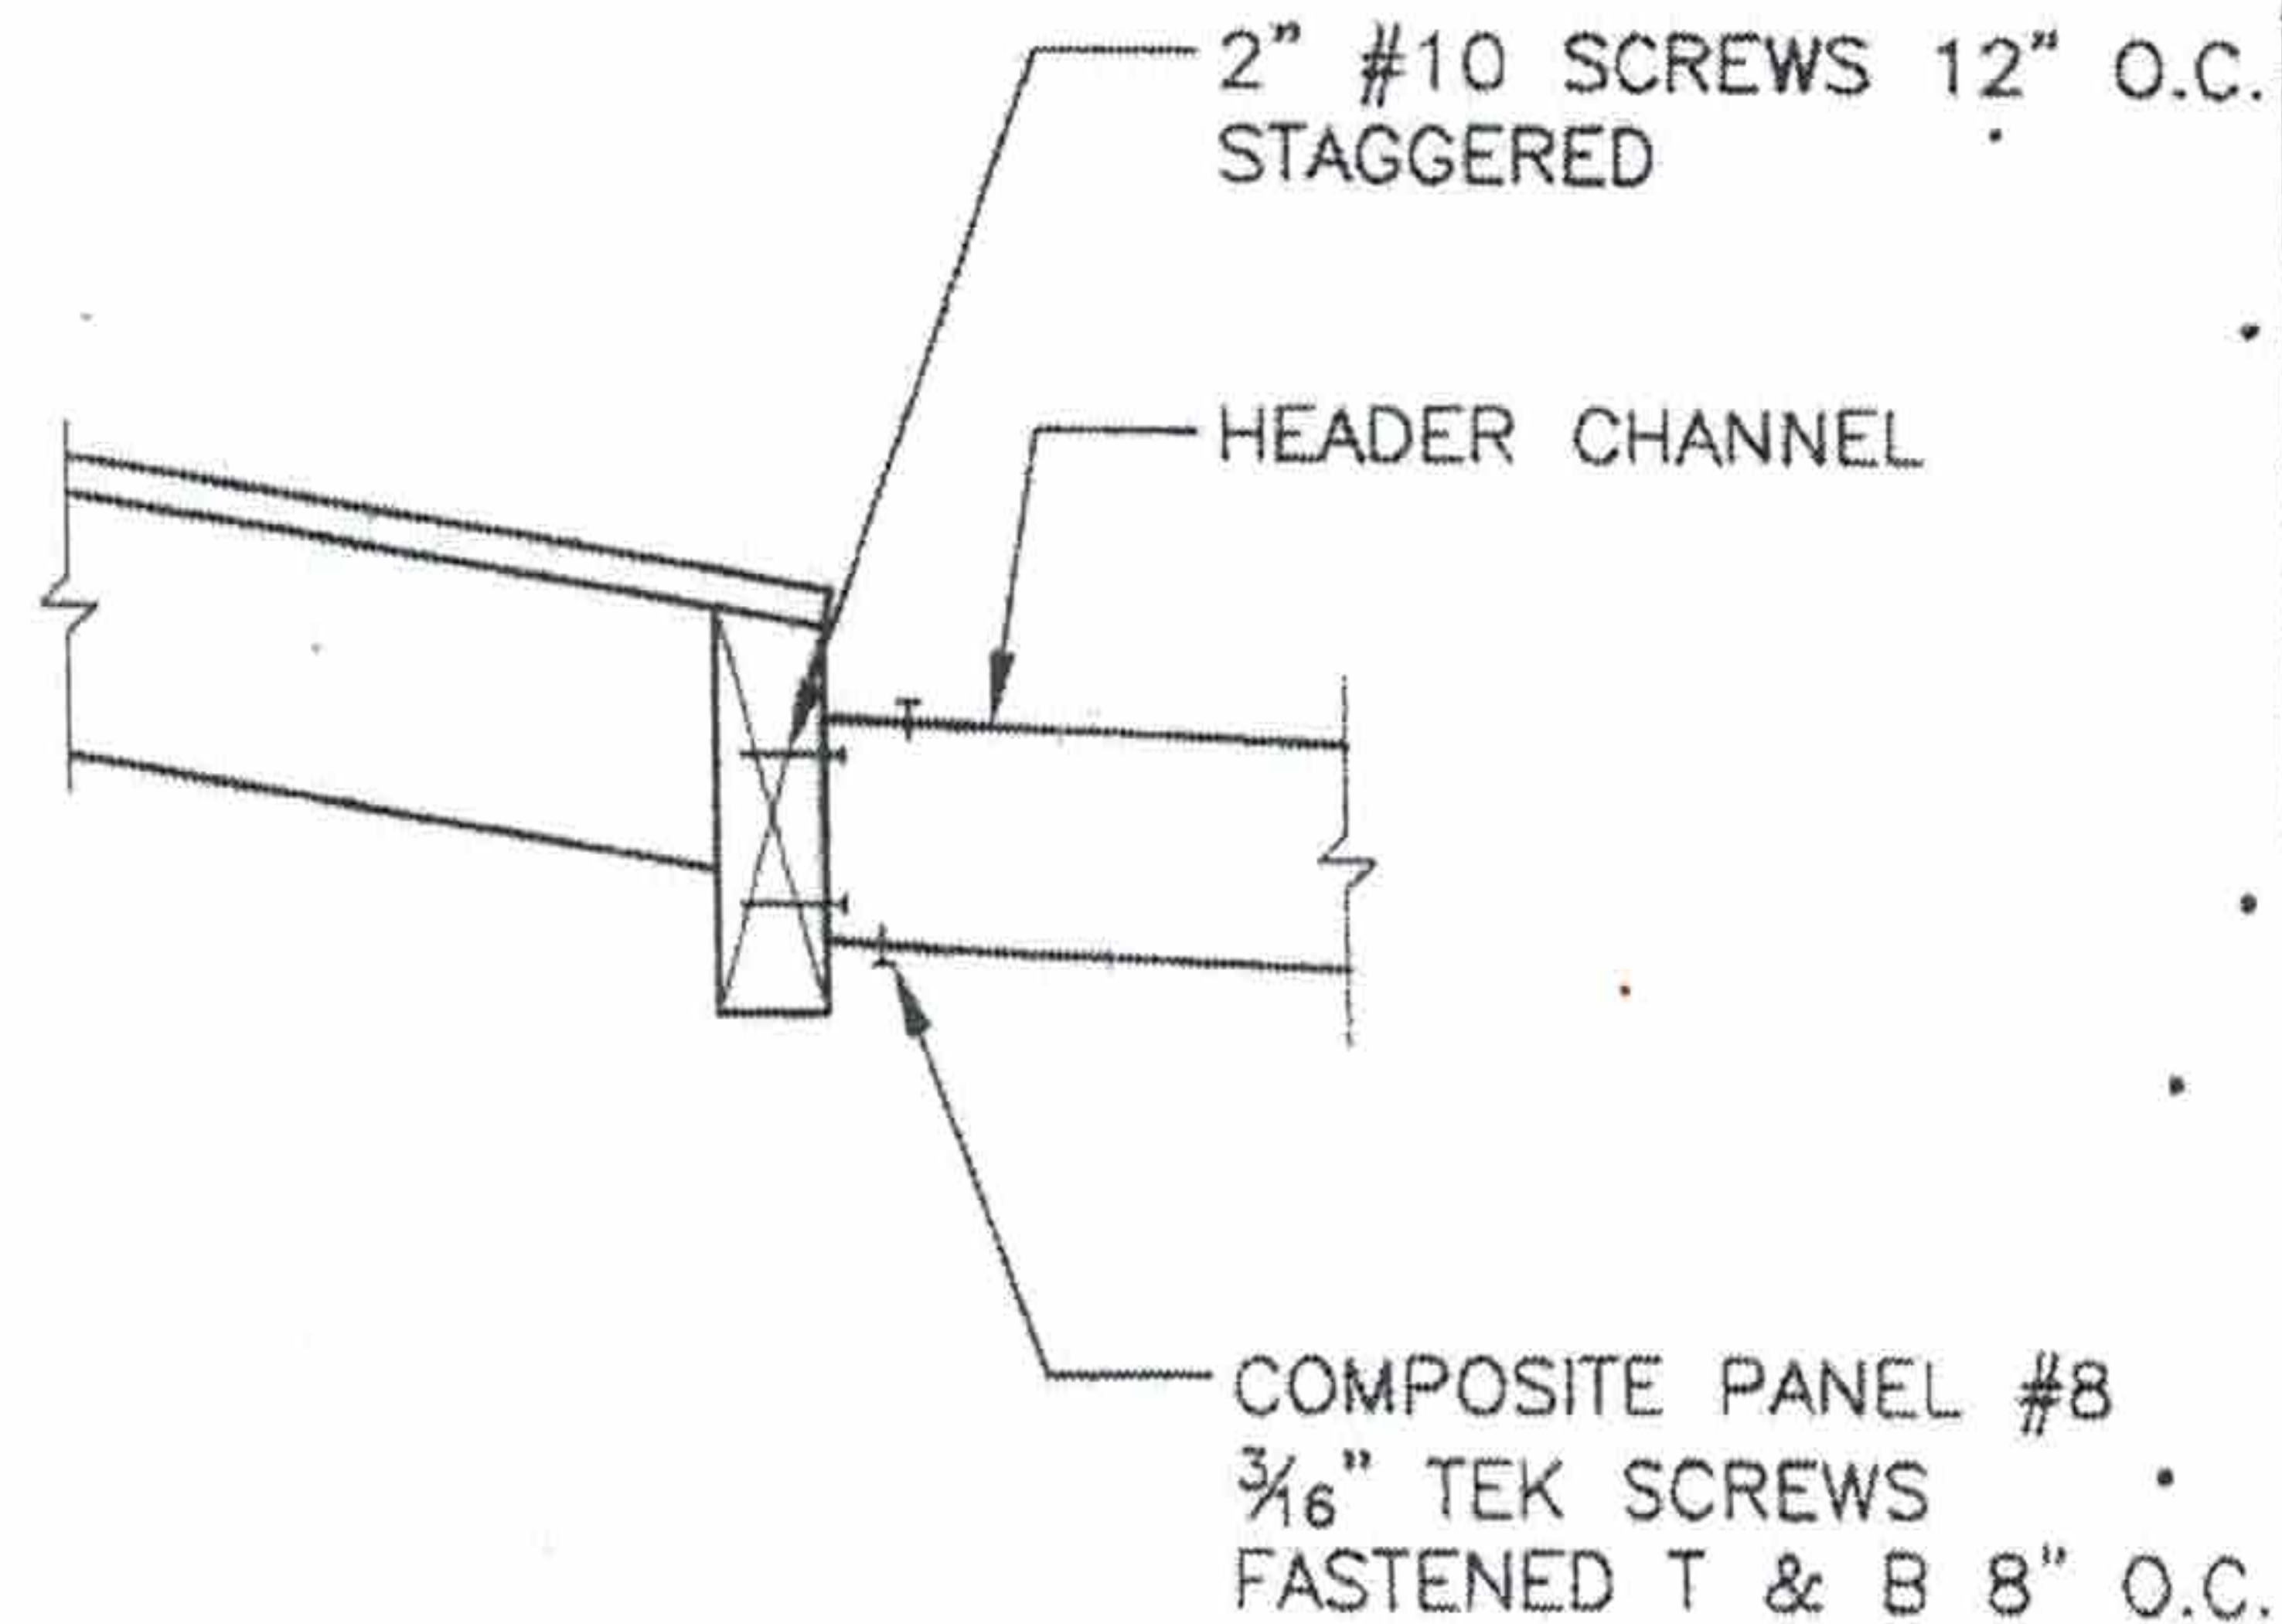

Panel to Fascia


1 1/2" = 1'-0"

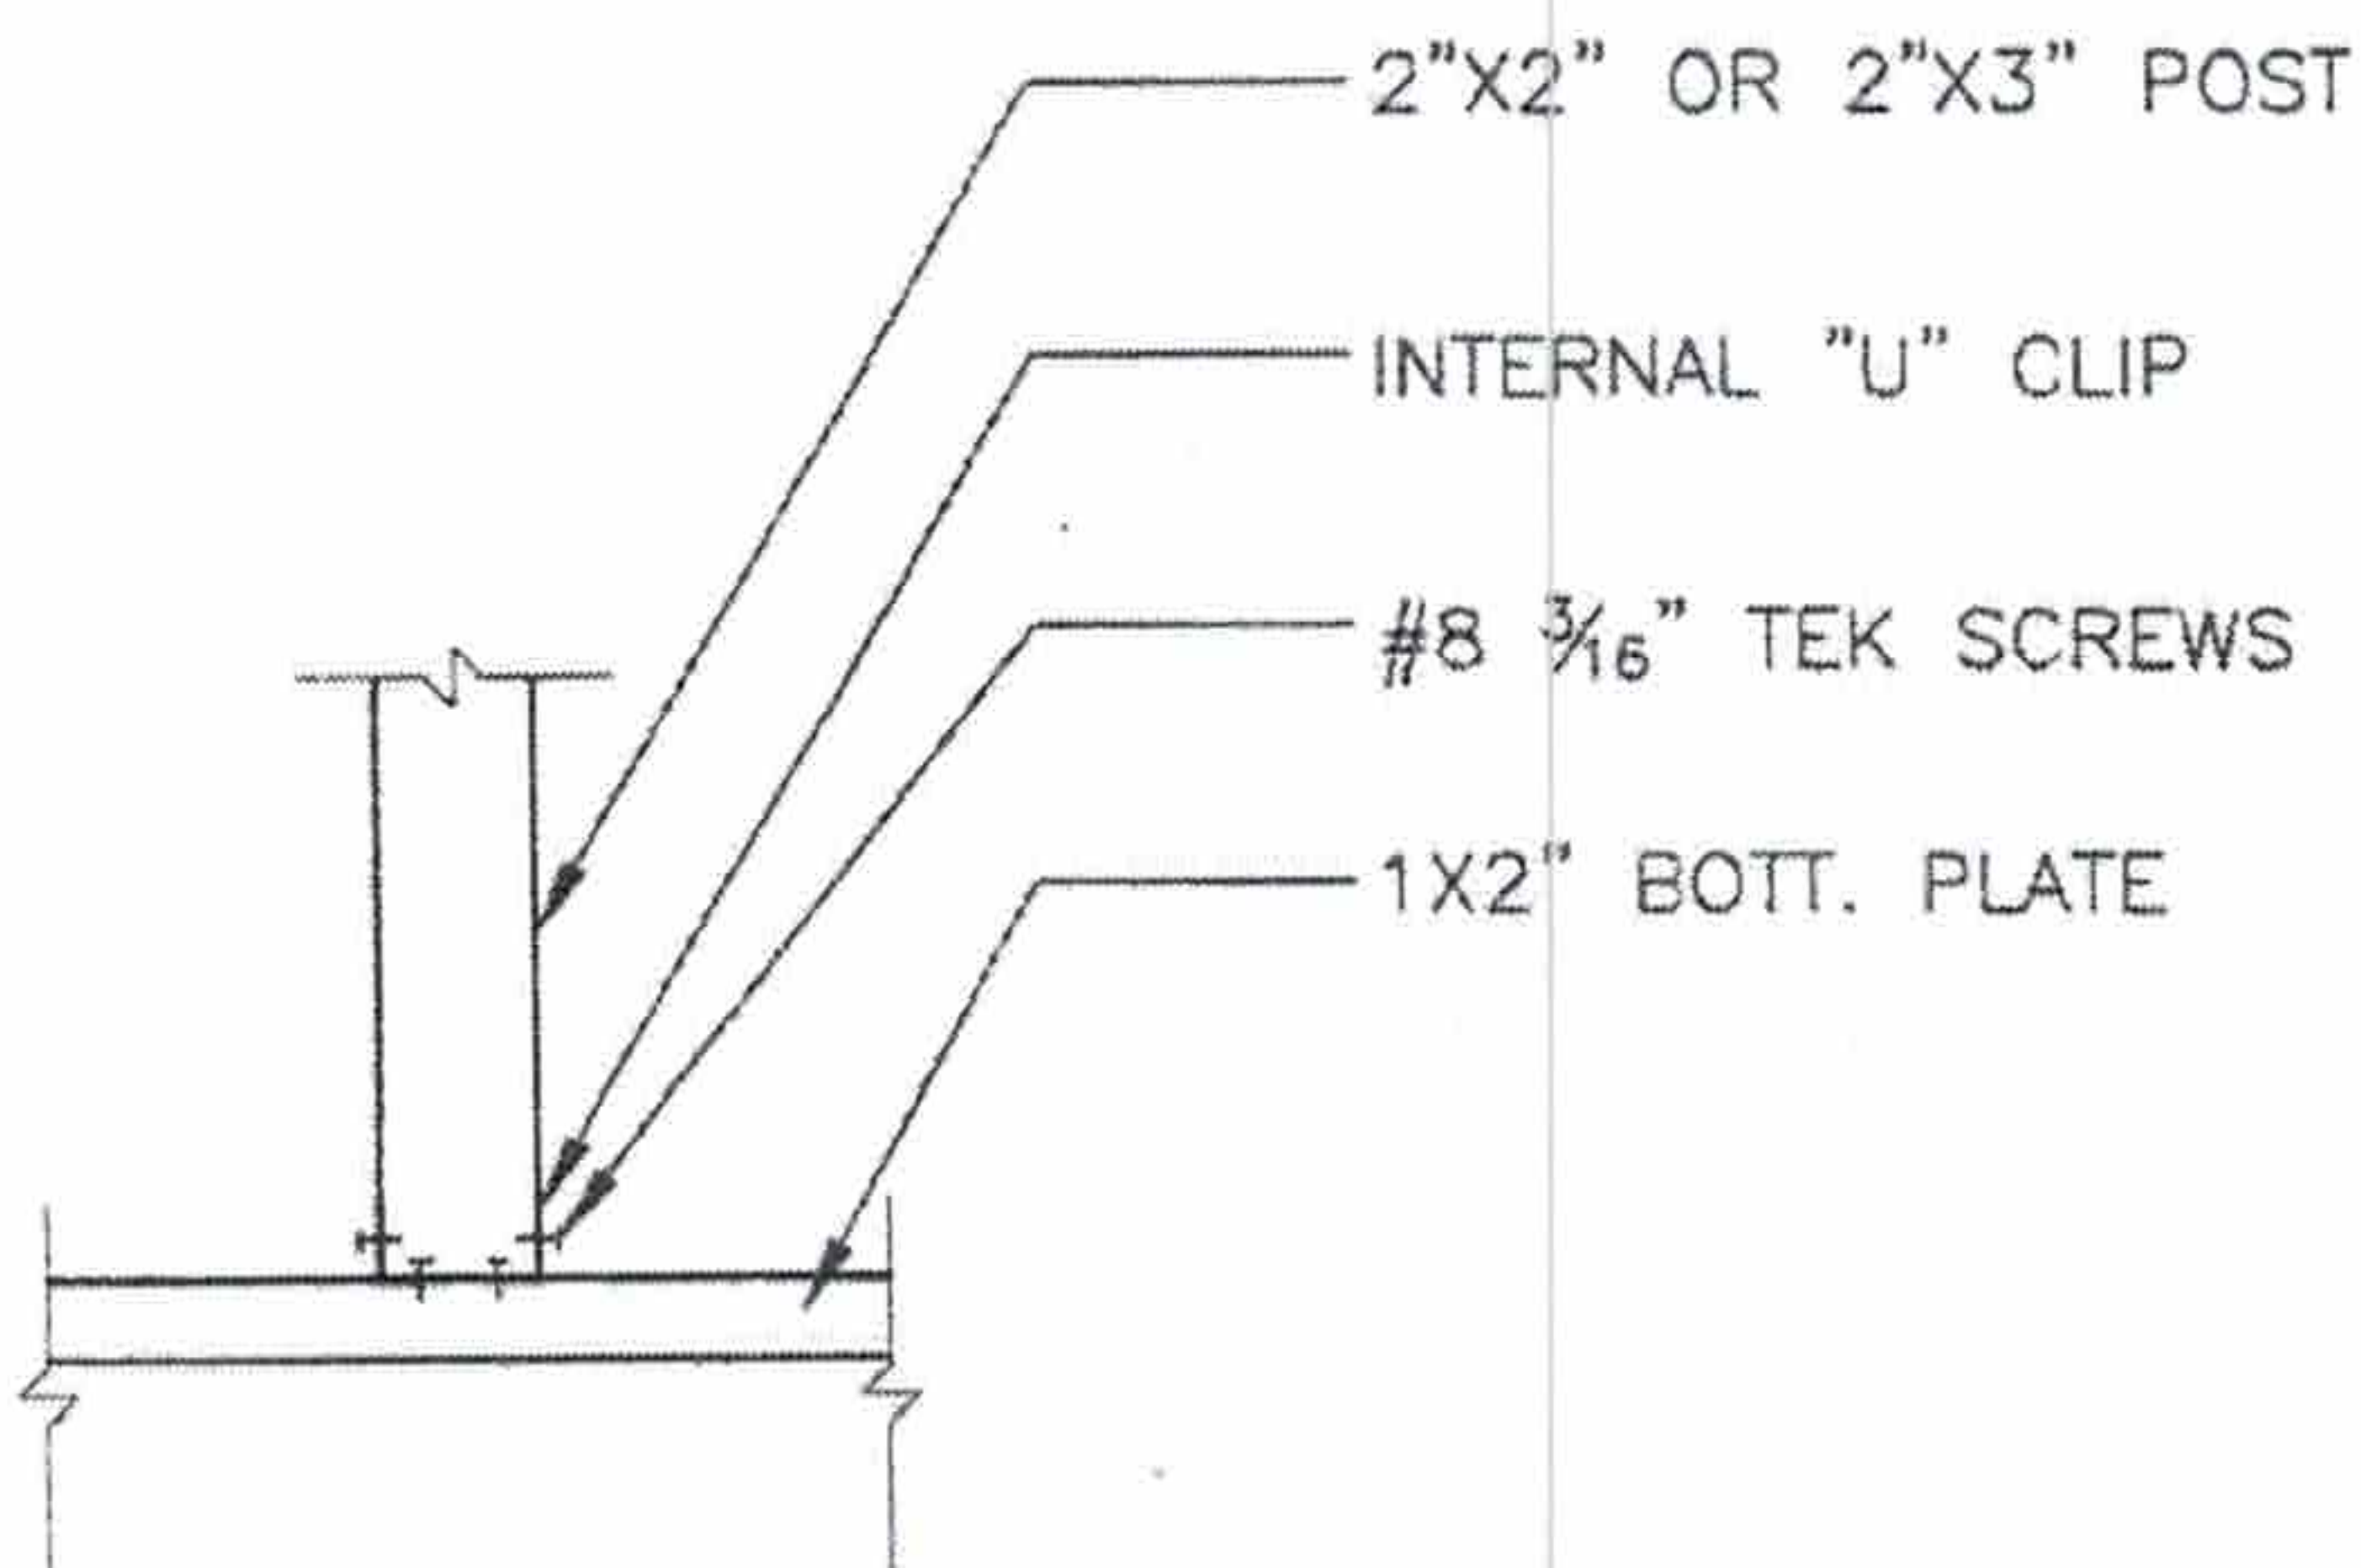

Post to Bott. Plate


1 1/2" = 1'-0"


SEAL ALL EXPOSED SCREWS

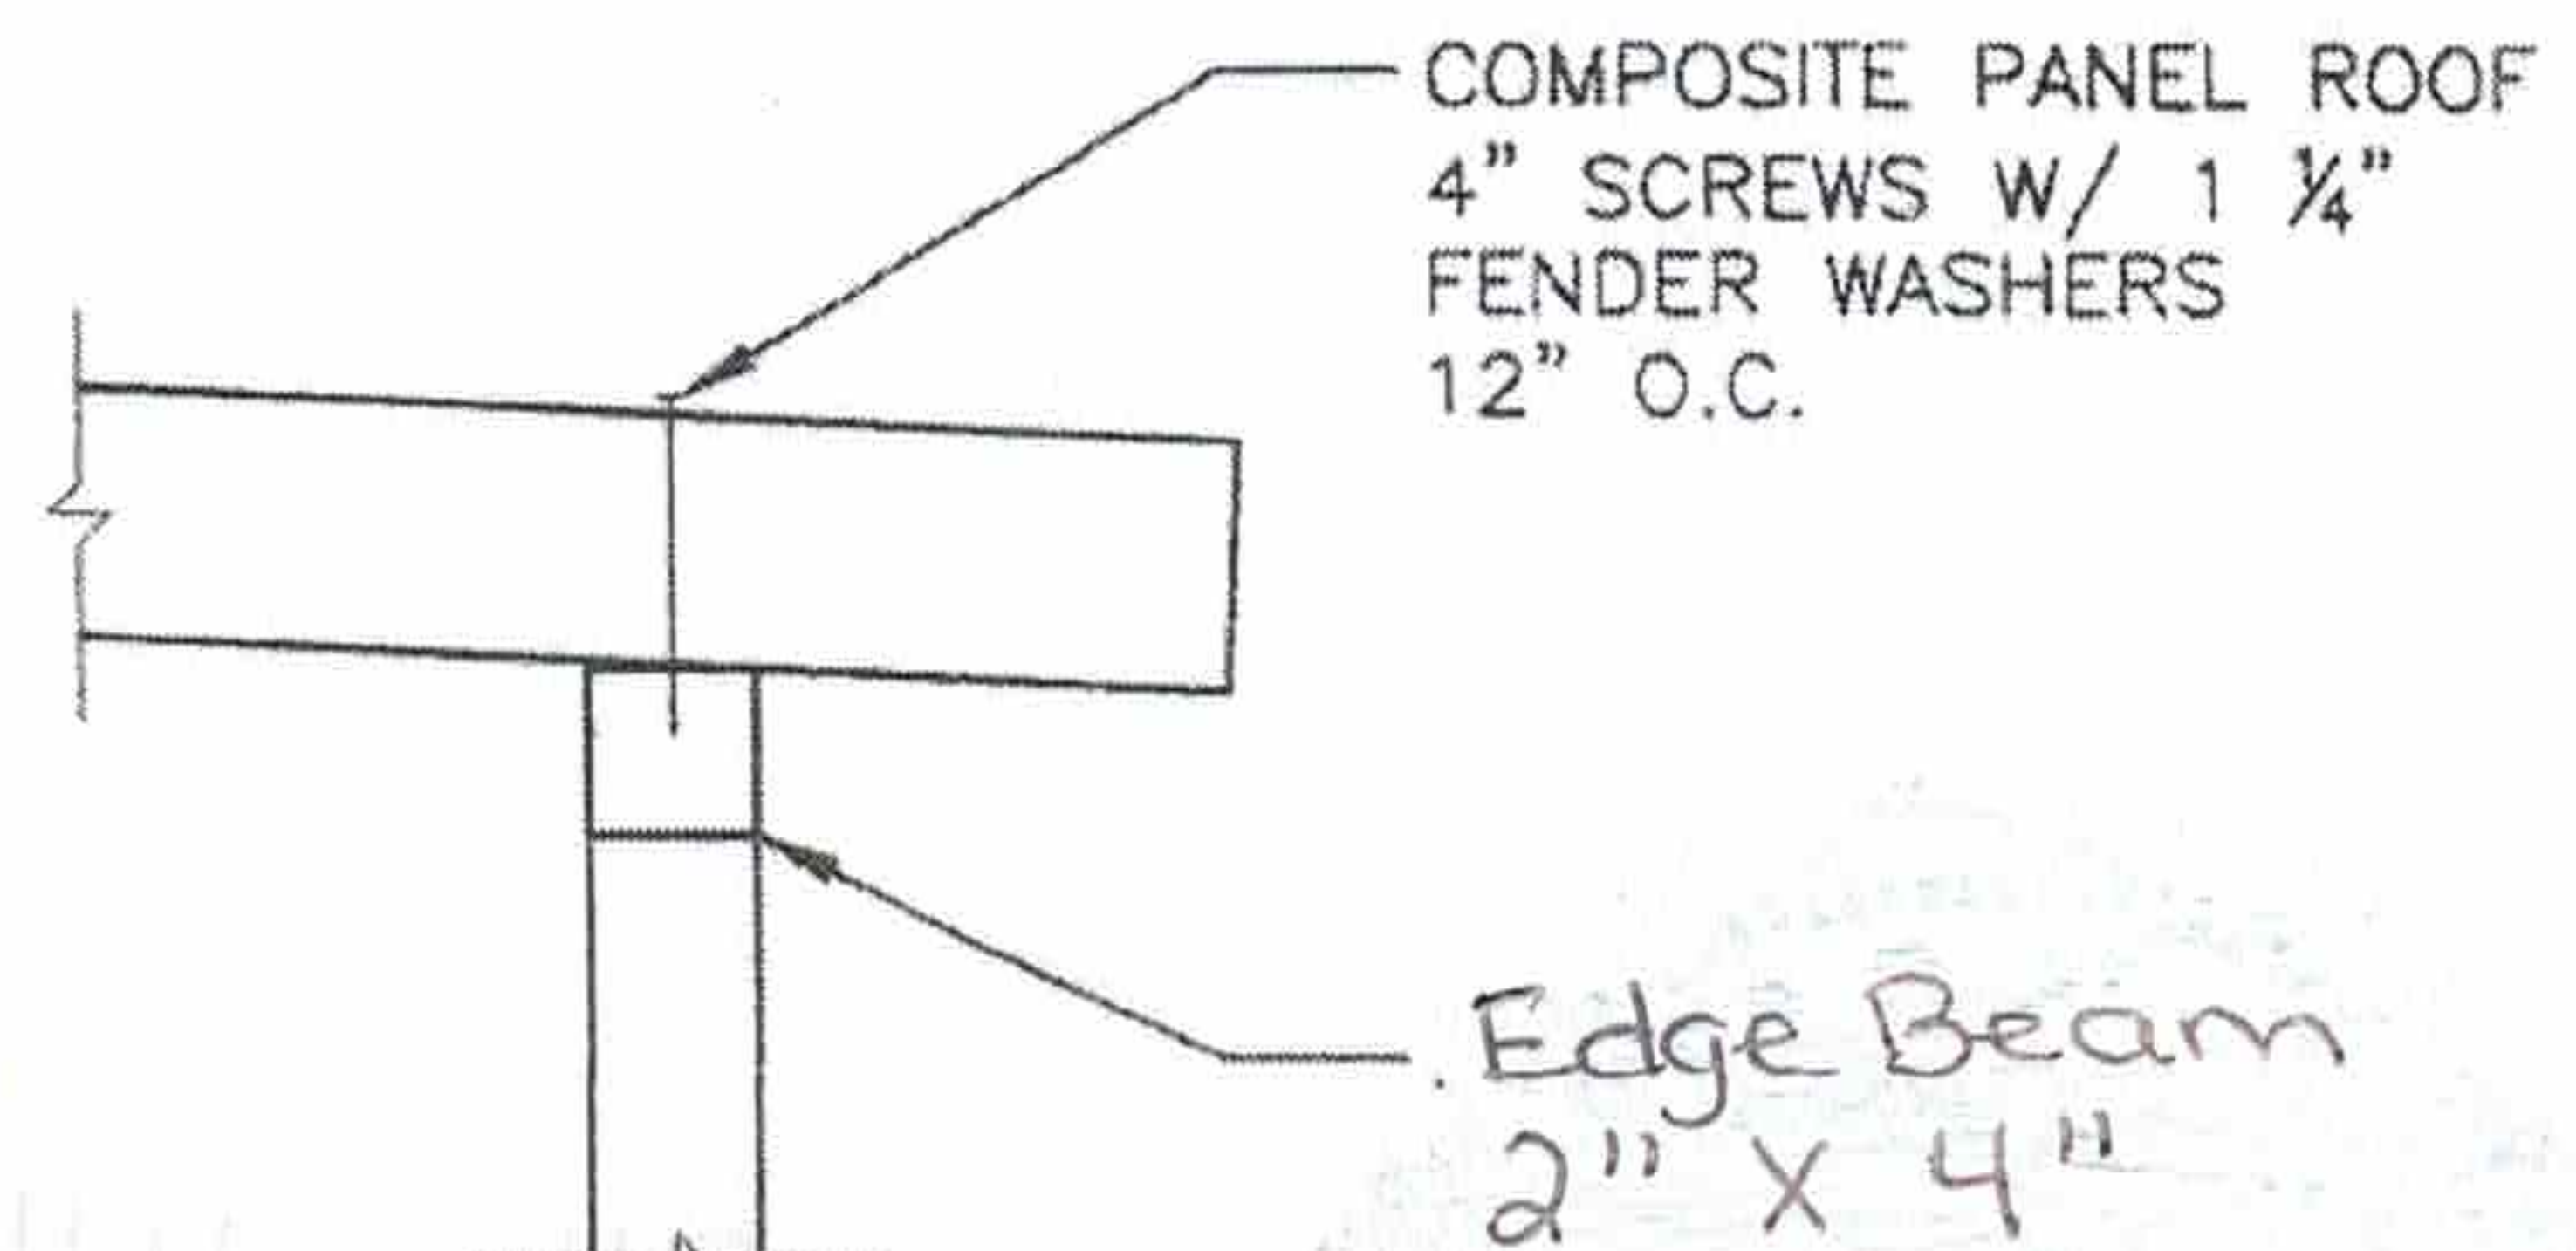

Panel to Beam

1 1/2" = 1'-0"

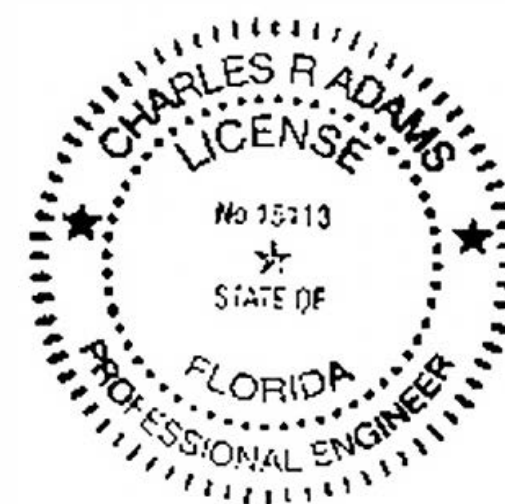


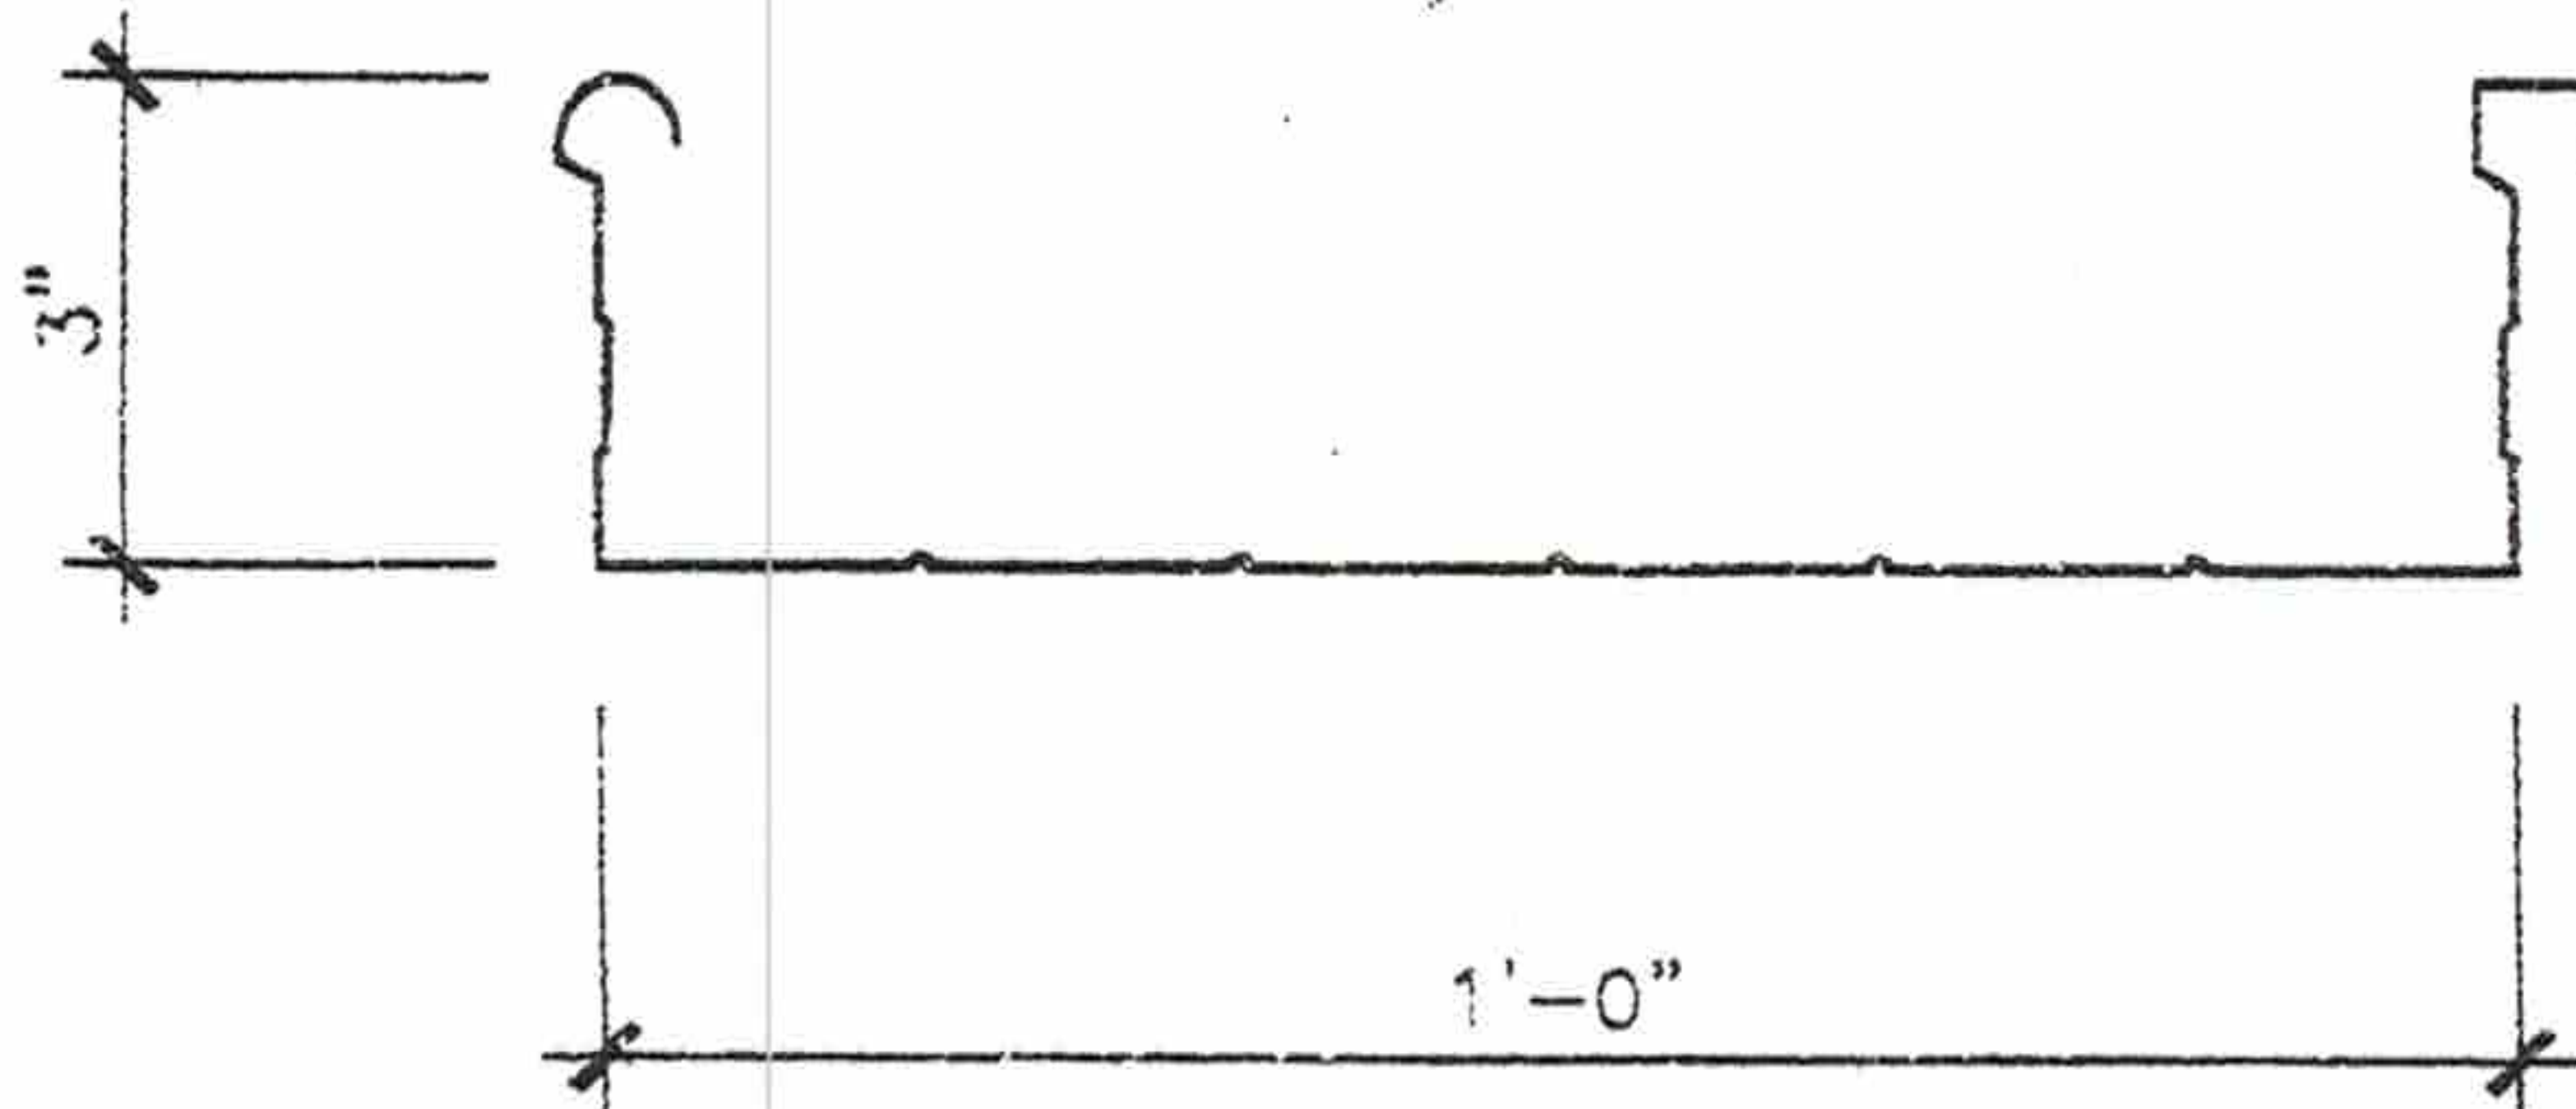

.024

3" Interlocking Roof Panel


3" = 1'-0"

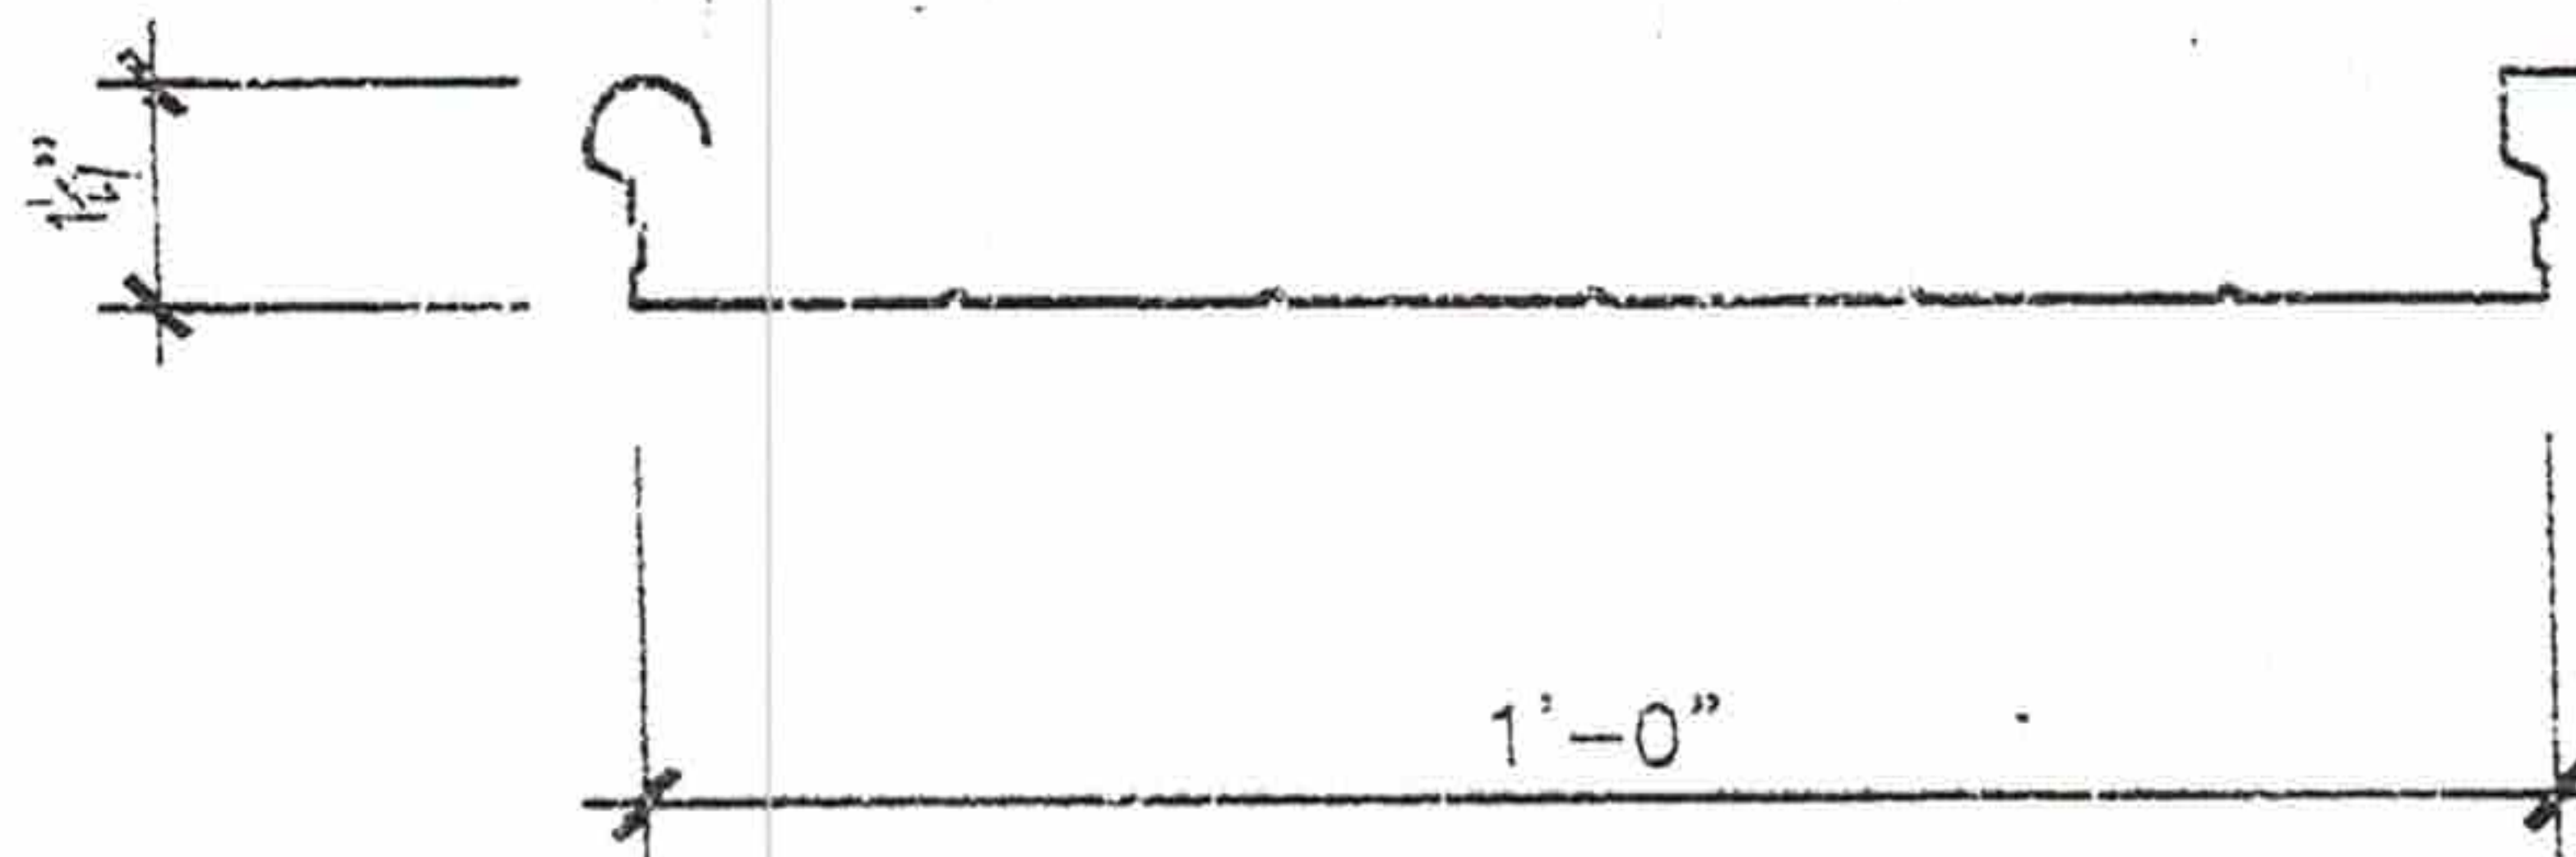

.024

1 1/2" Interlocking Roof Panel


3" = 1'-0"

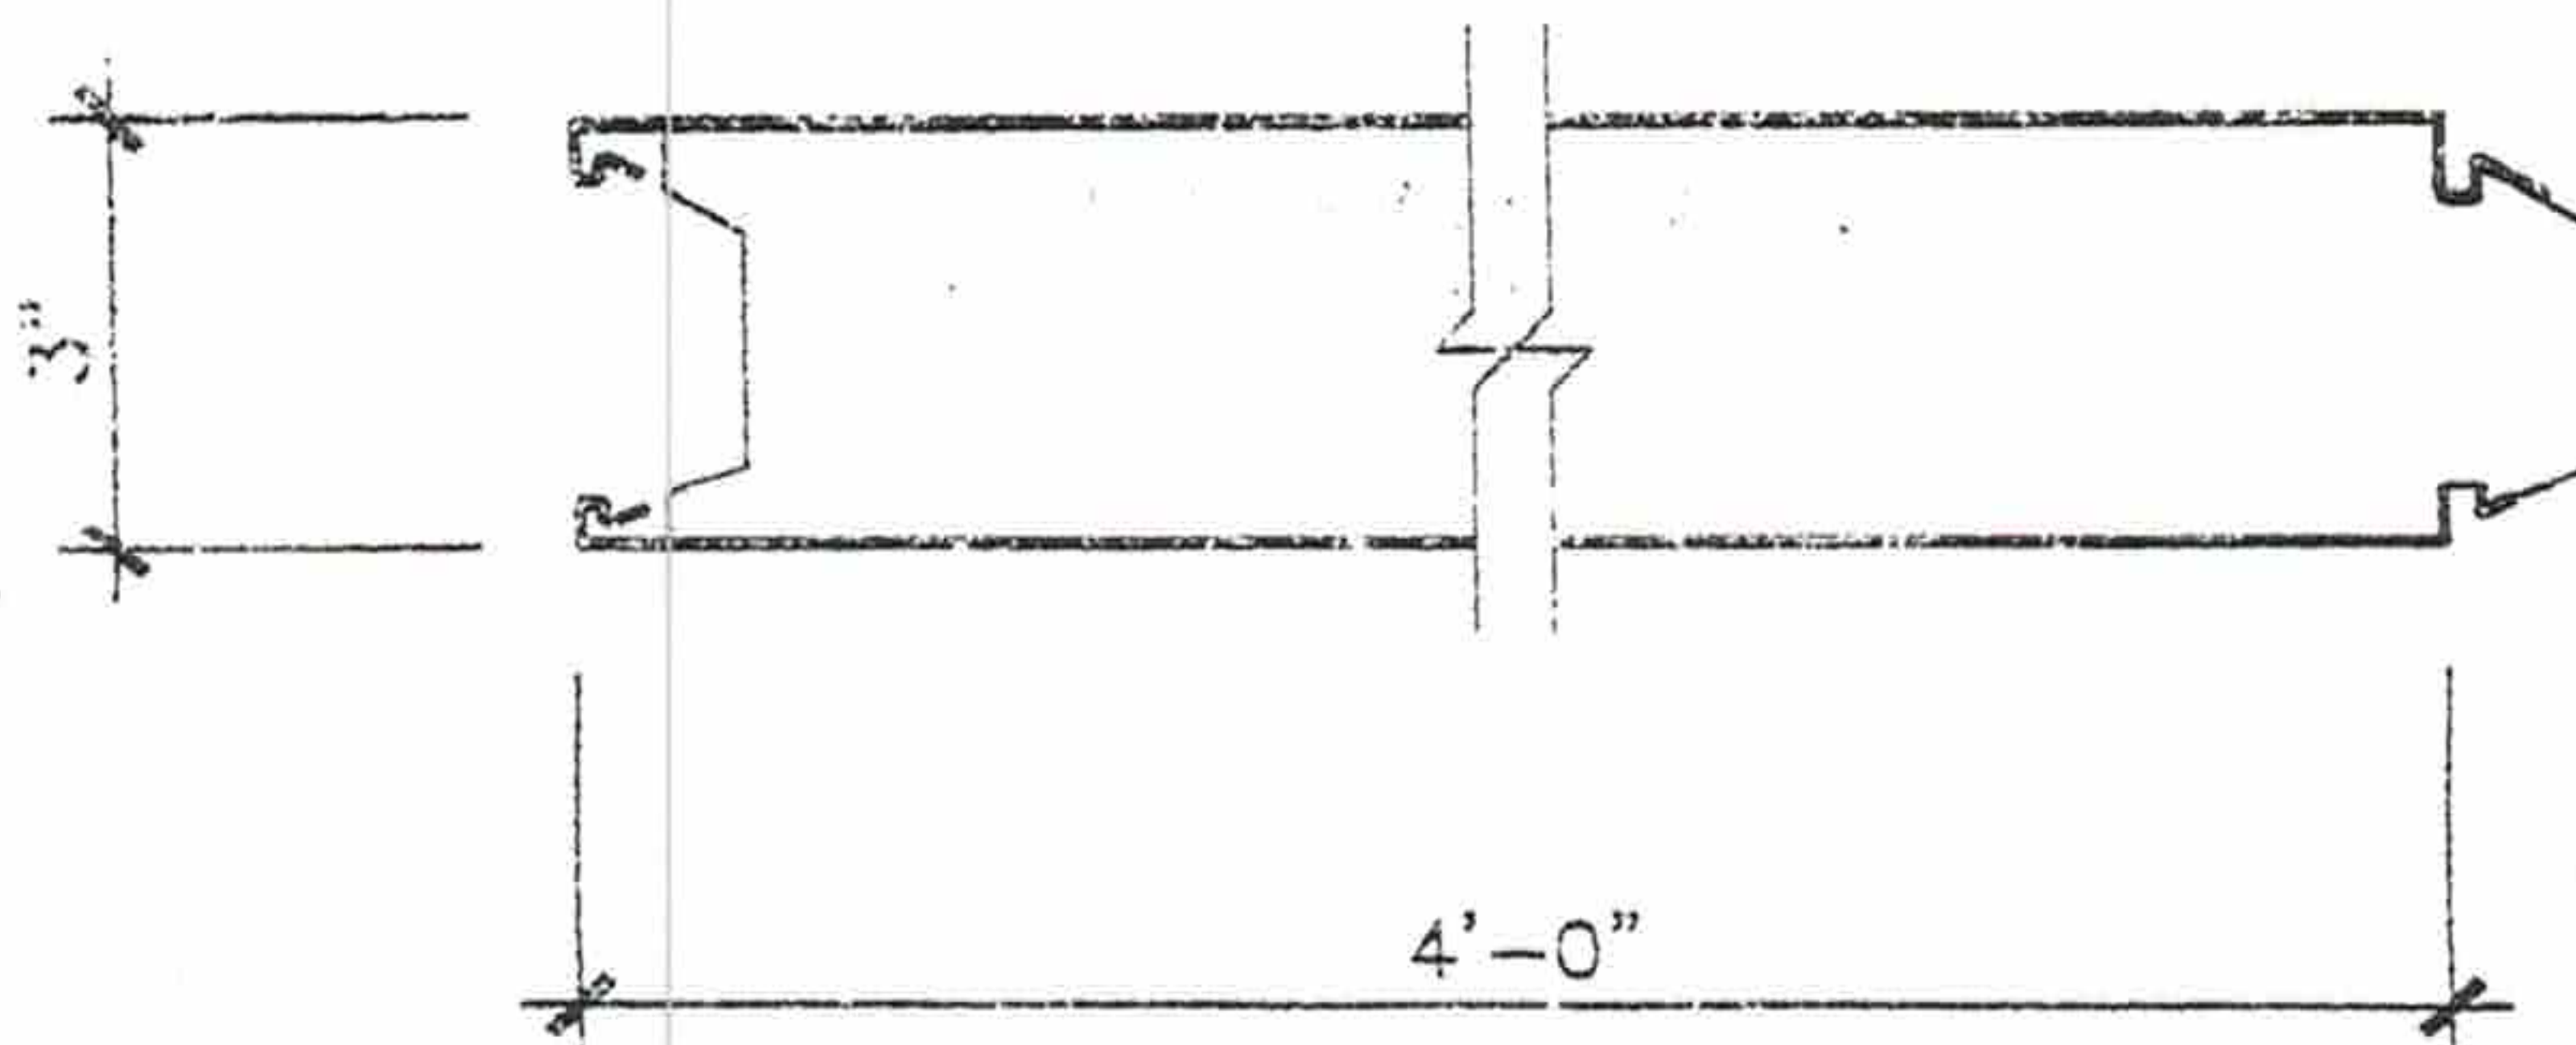

Composite Roof Panel


3" = 1'-0"



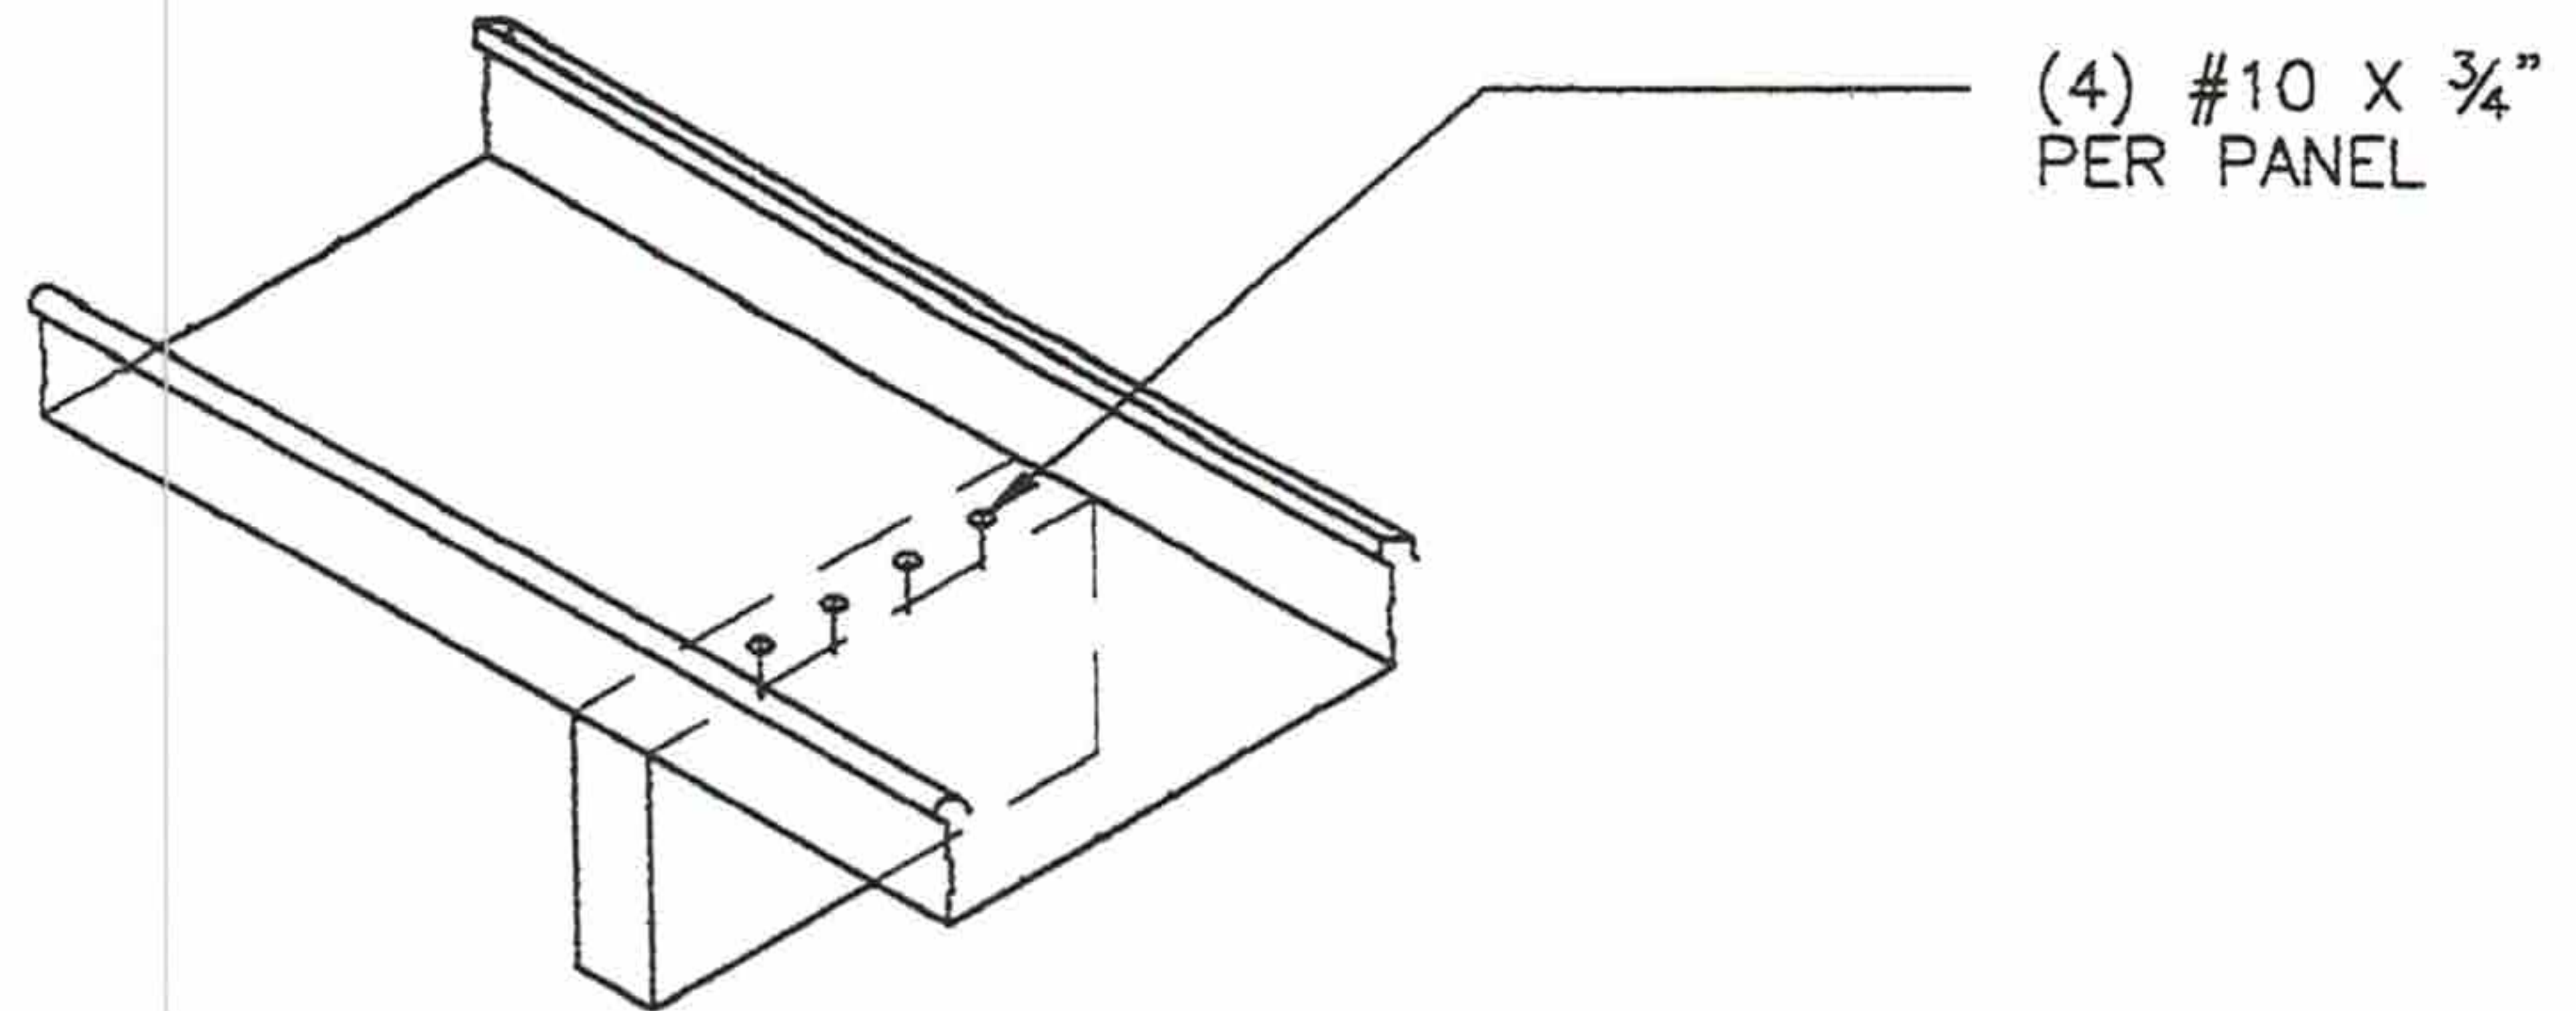


Riser Panel to Top Plate or Beam


NTS

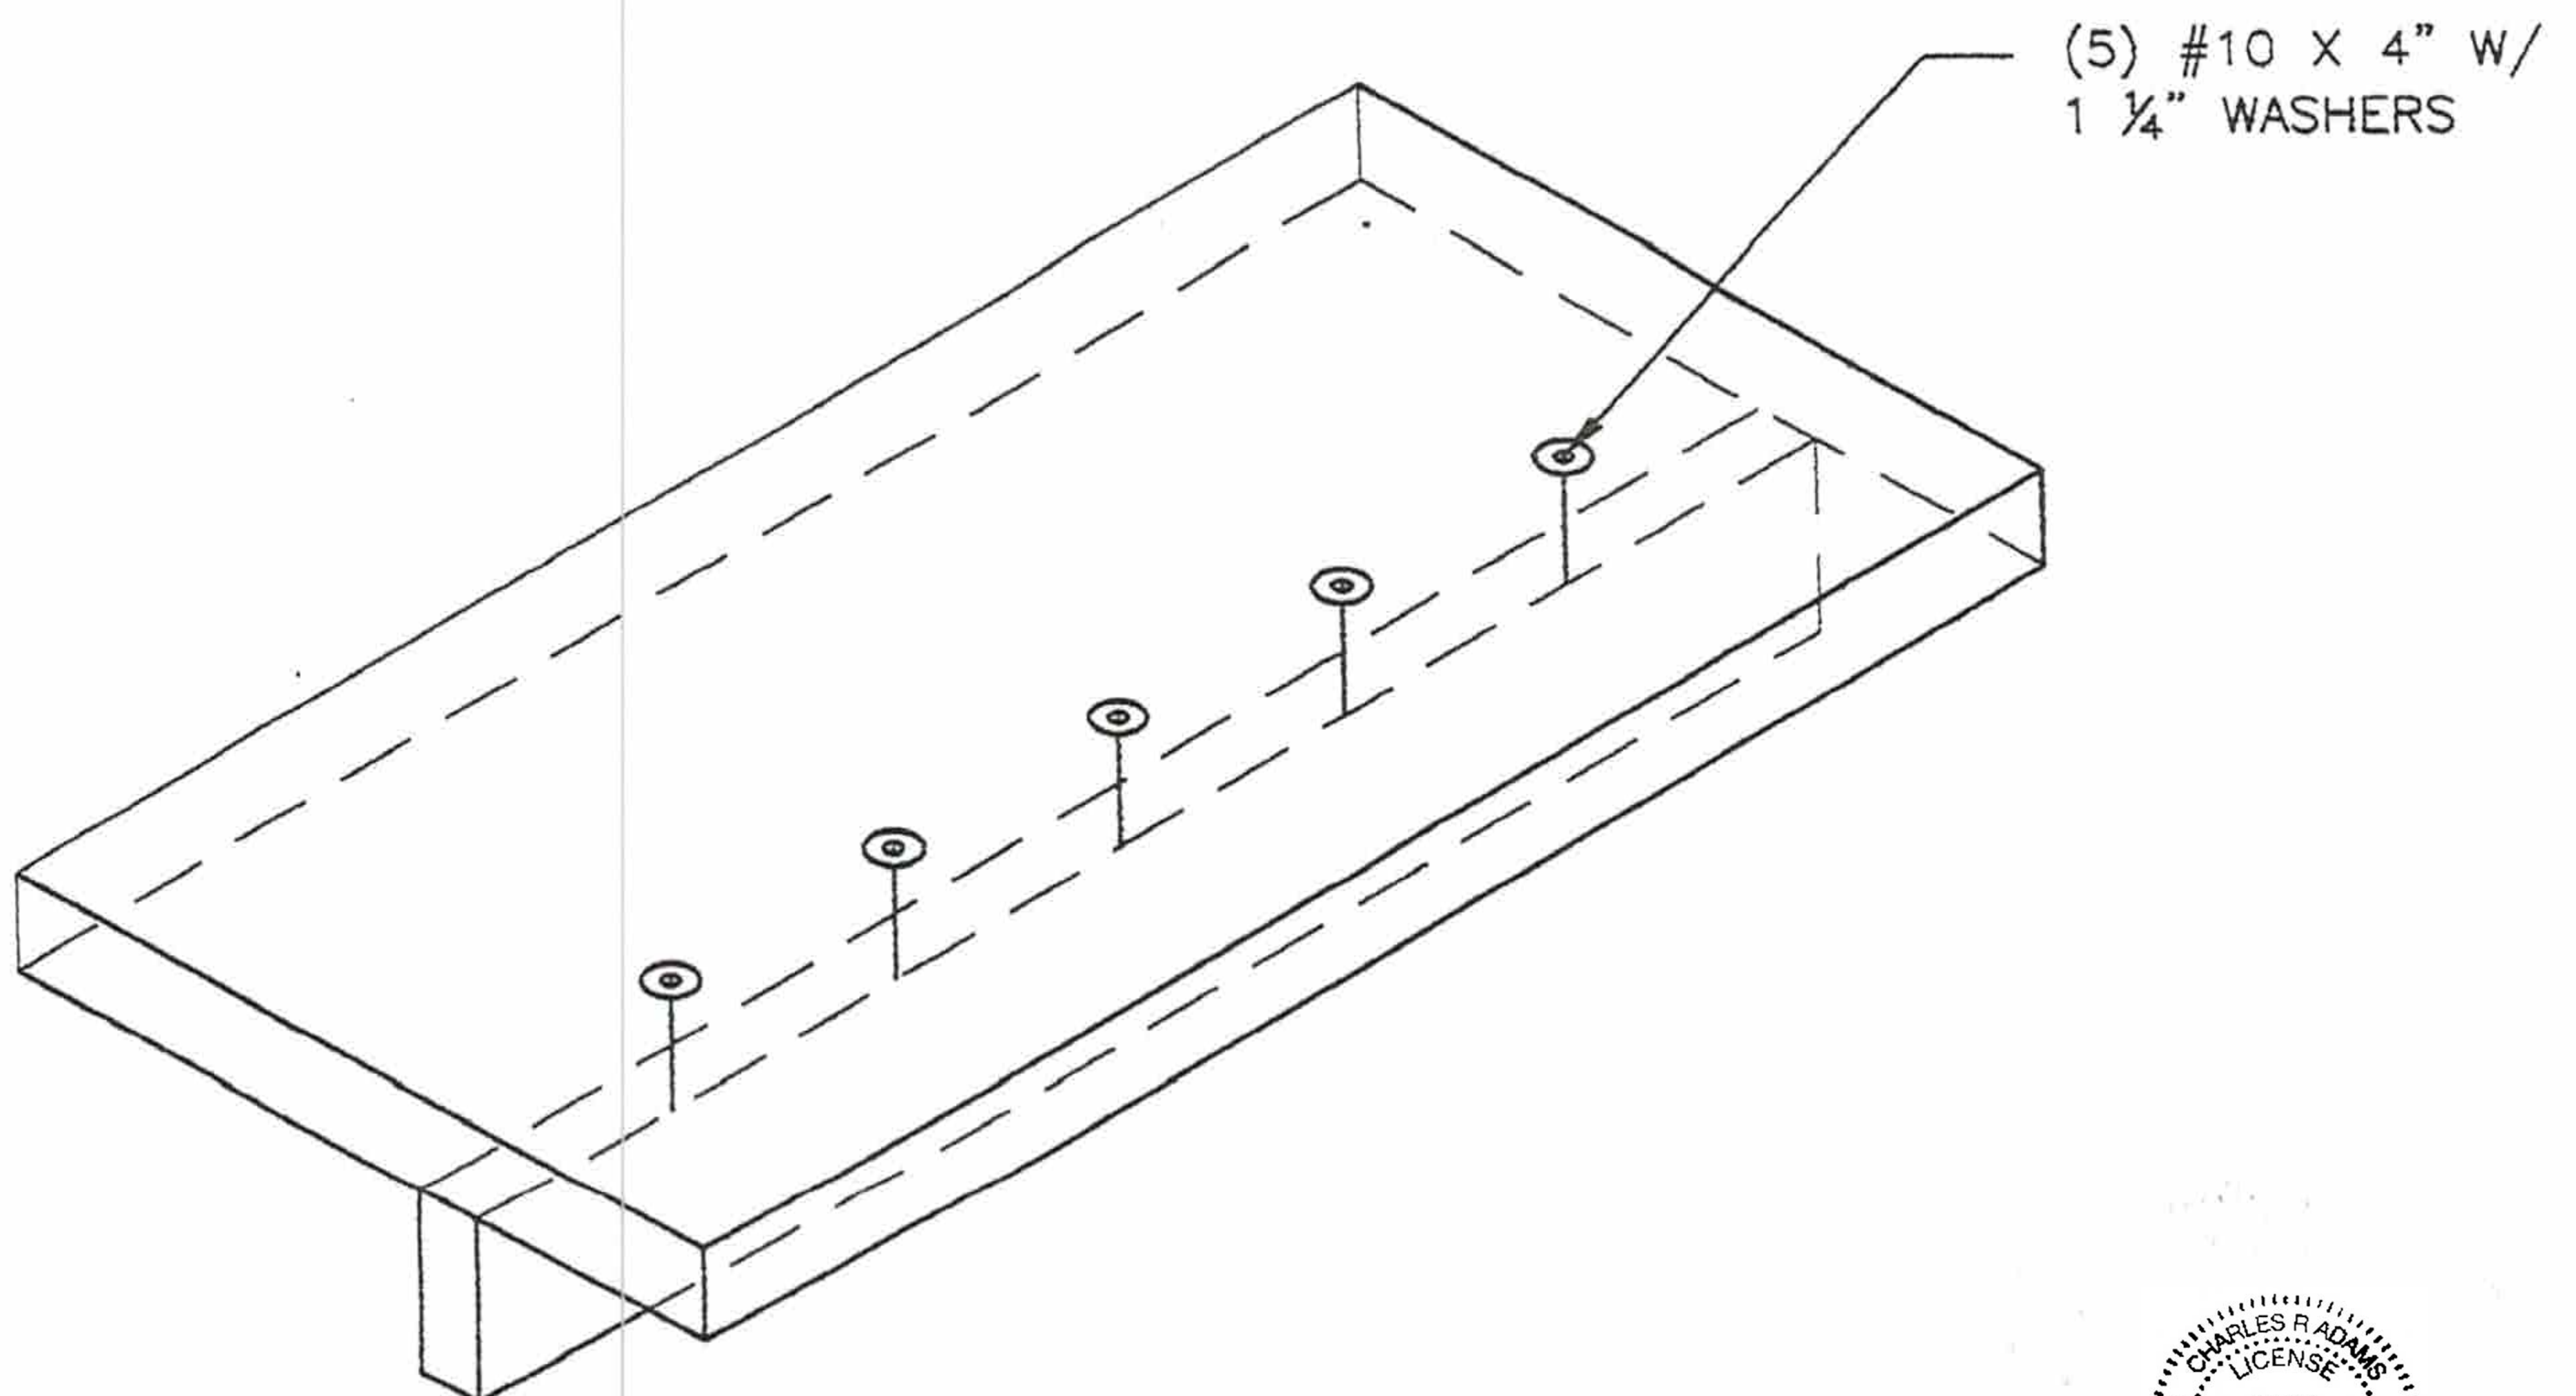

Composite Roof Panel to Top Plate or Beam


NTS

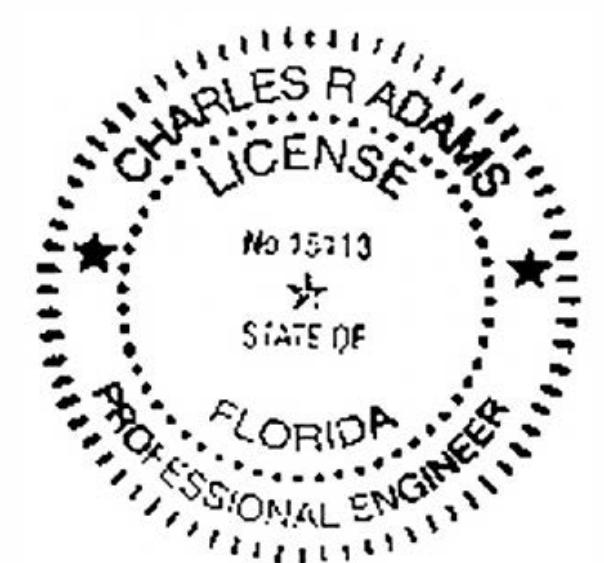

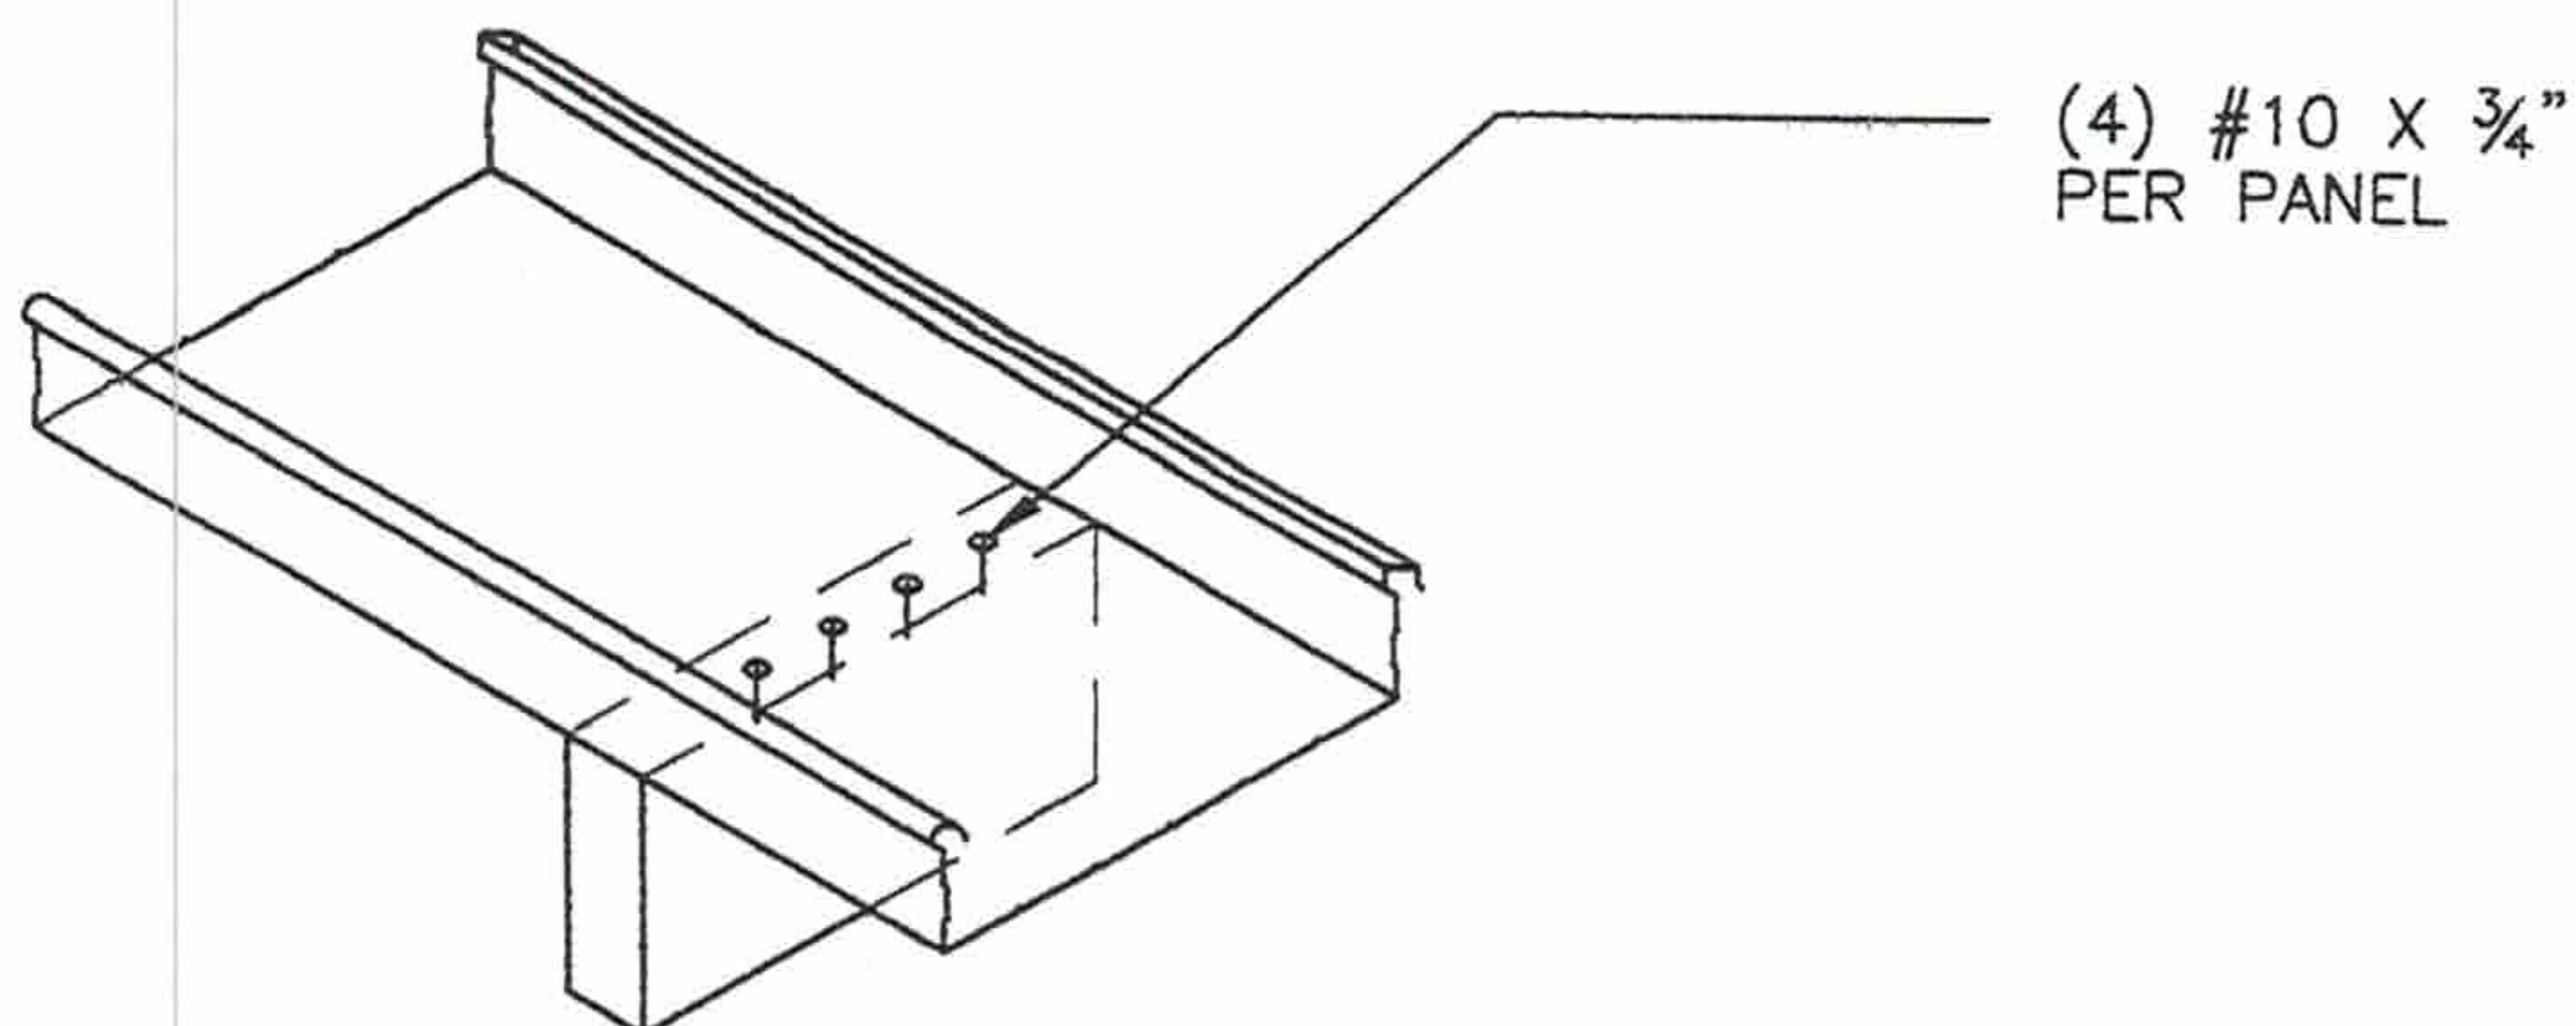

Riser Panel to Top Plate or Beam

NTS

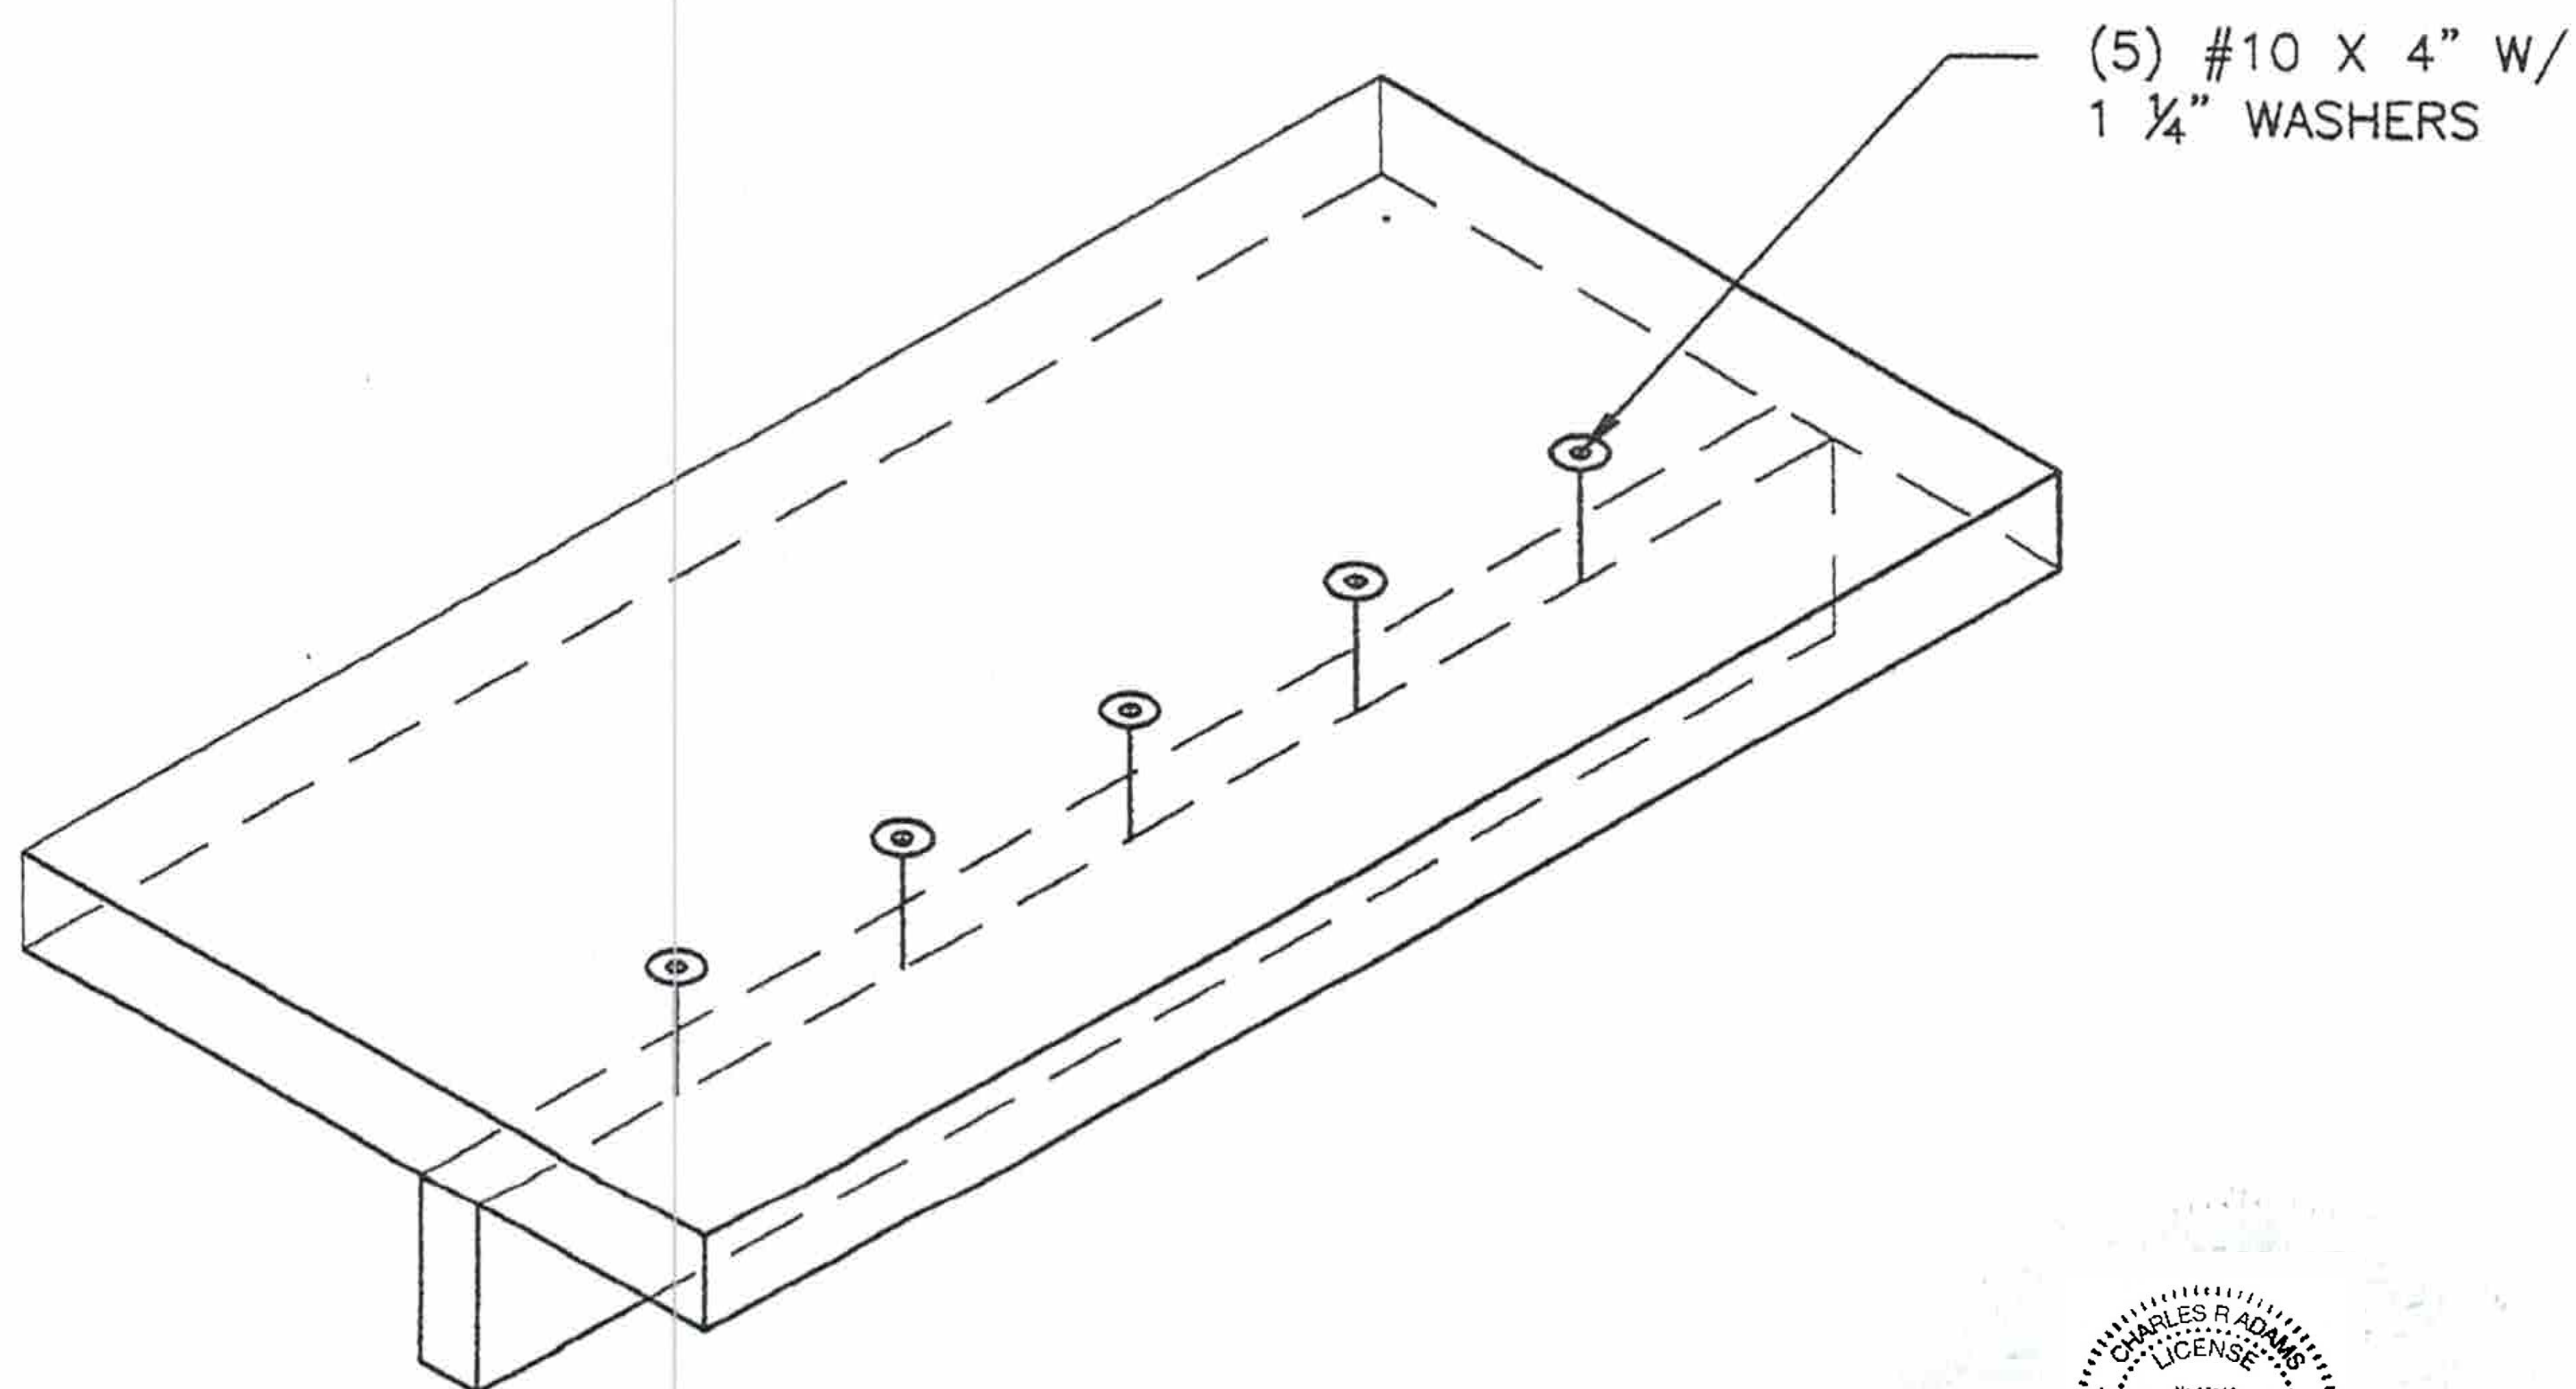

Composite Roof Panel to Top Plate or Beam

NTS

